


SWIMMING POOL IN RZGOWSKA

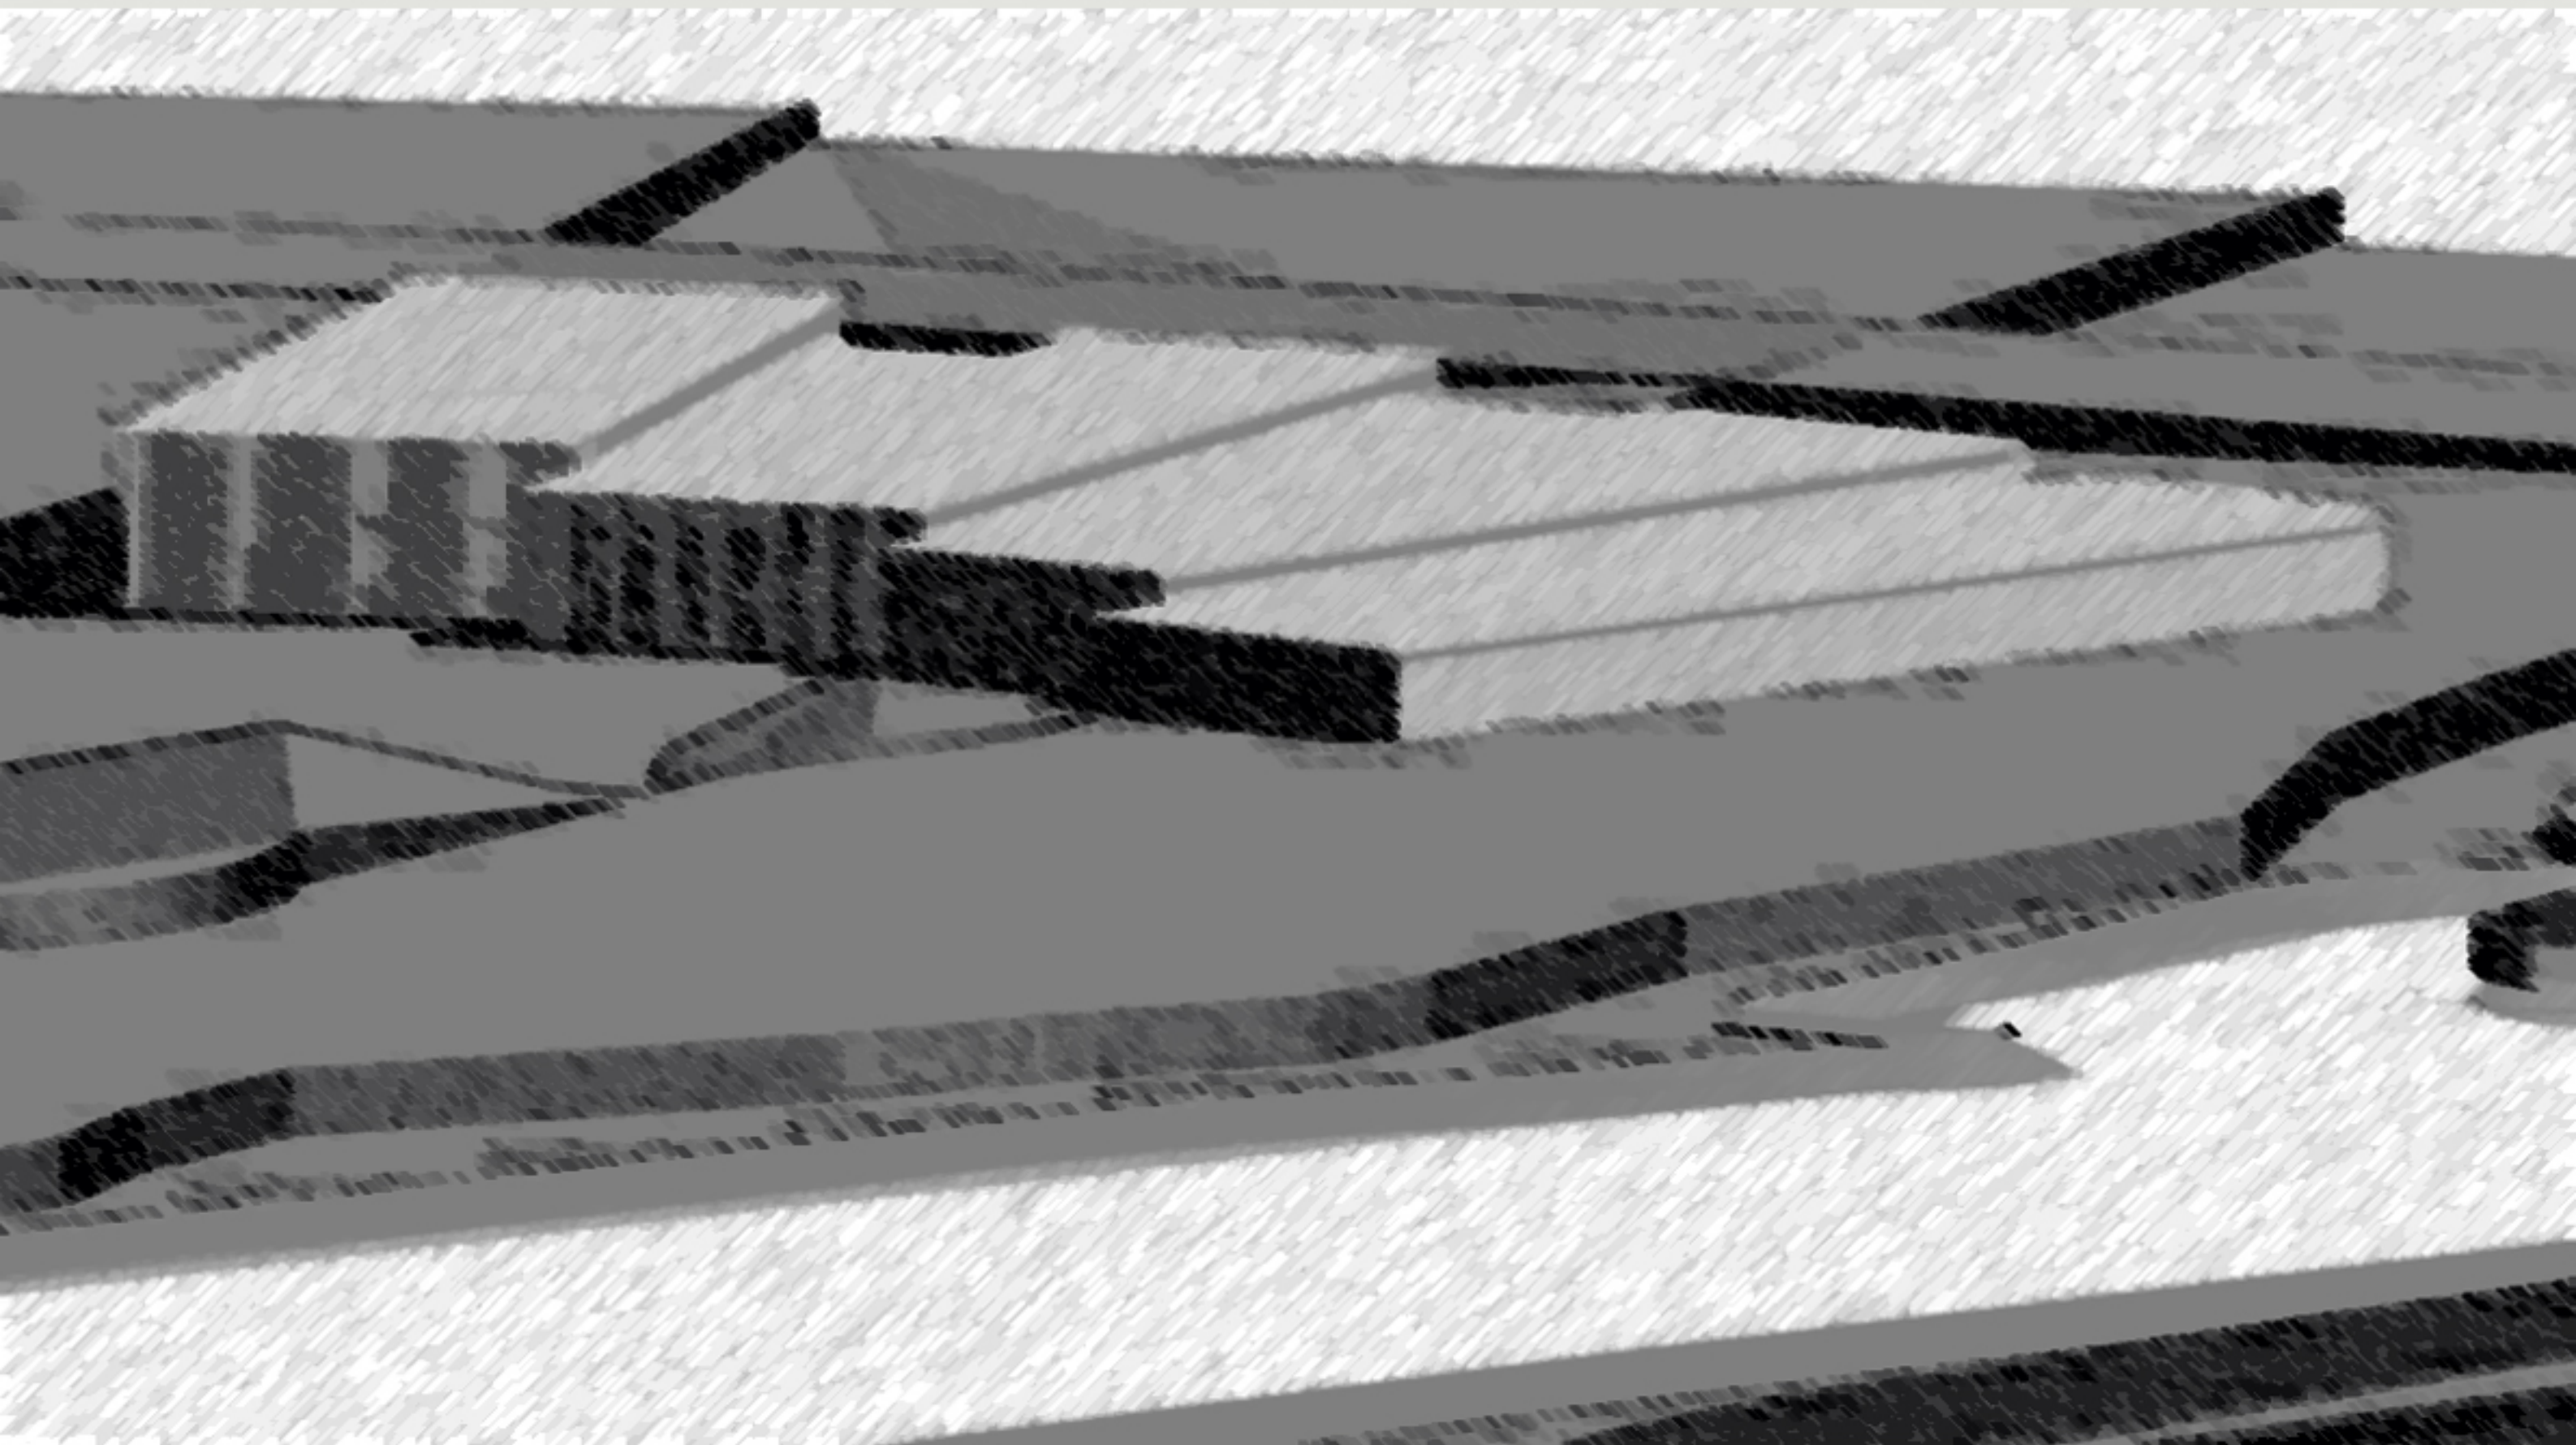


LEMES PÉREZ, ESTEFANÍA






LEGEND


- 1. Driveway for deliveries
- 2. Parking
- 3. Hall, main entrance
- 4. Cloakroom for coats
- 5. Bar
- 6. Cash register
- 7. Administration room
- 8. Grandstand
- 9. Changing rooms
- 10. Water filtration, maintenance room and pool chemicals storage
- 11. Social facilities for staff
- 12. Lifeguard's room, Sporting goods stores
- 13. Sports store,
- 14. sauna
- 15. Sports pool 25 x 12.5 m
- 16. Recreational pool
- 17. Solarium
- 18. Water slide
- 19. HVAC technical zone
- 20. The transformer station
- 21. Heating technical zone
- 22. Changing rooms for teams (members)
- 23. Bar for team (members)

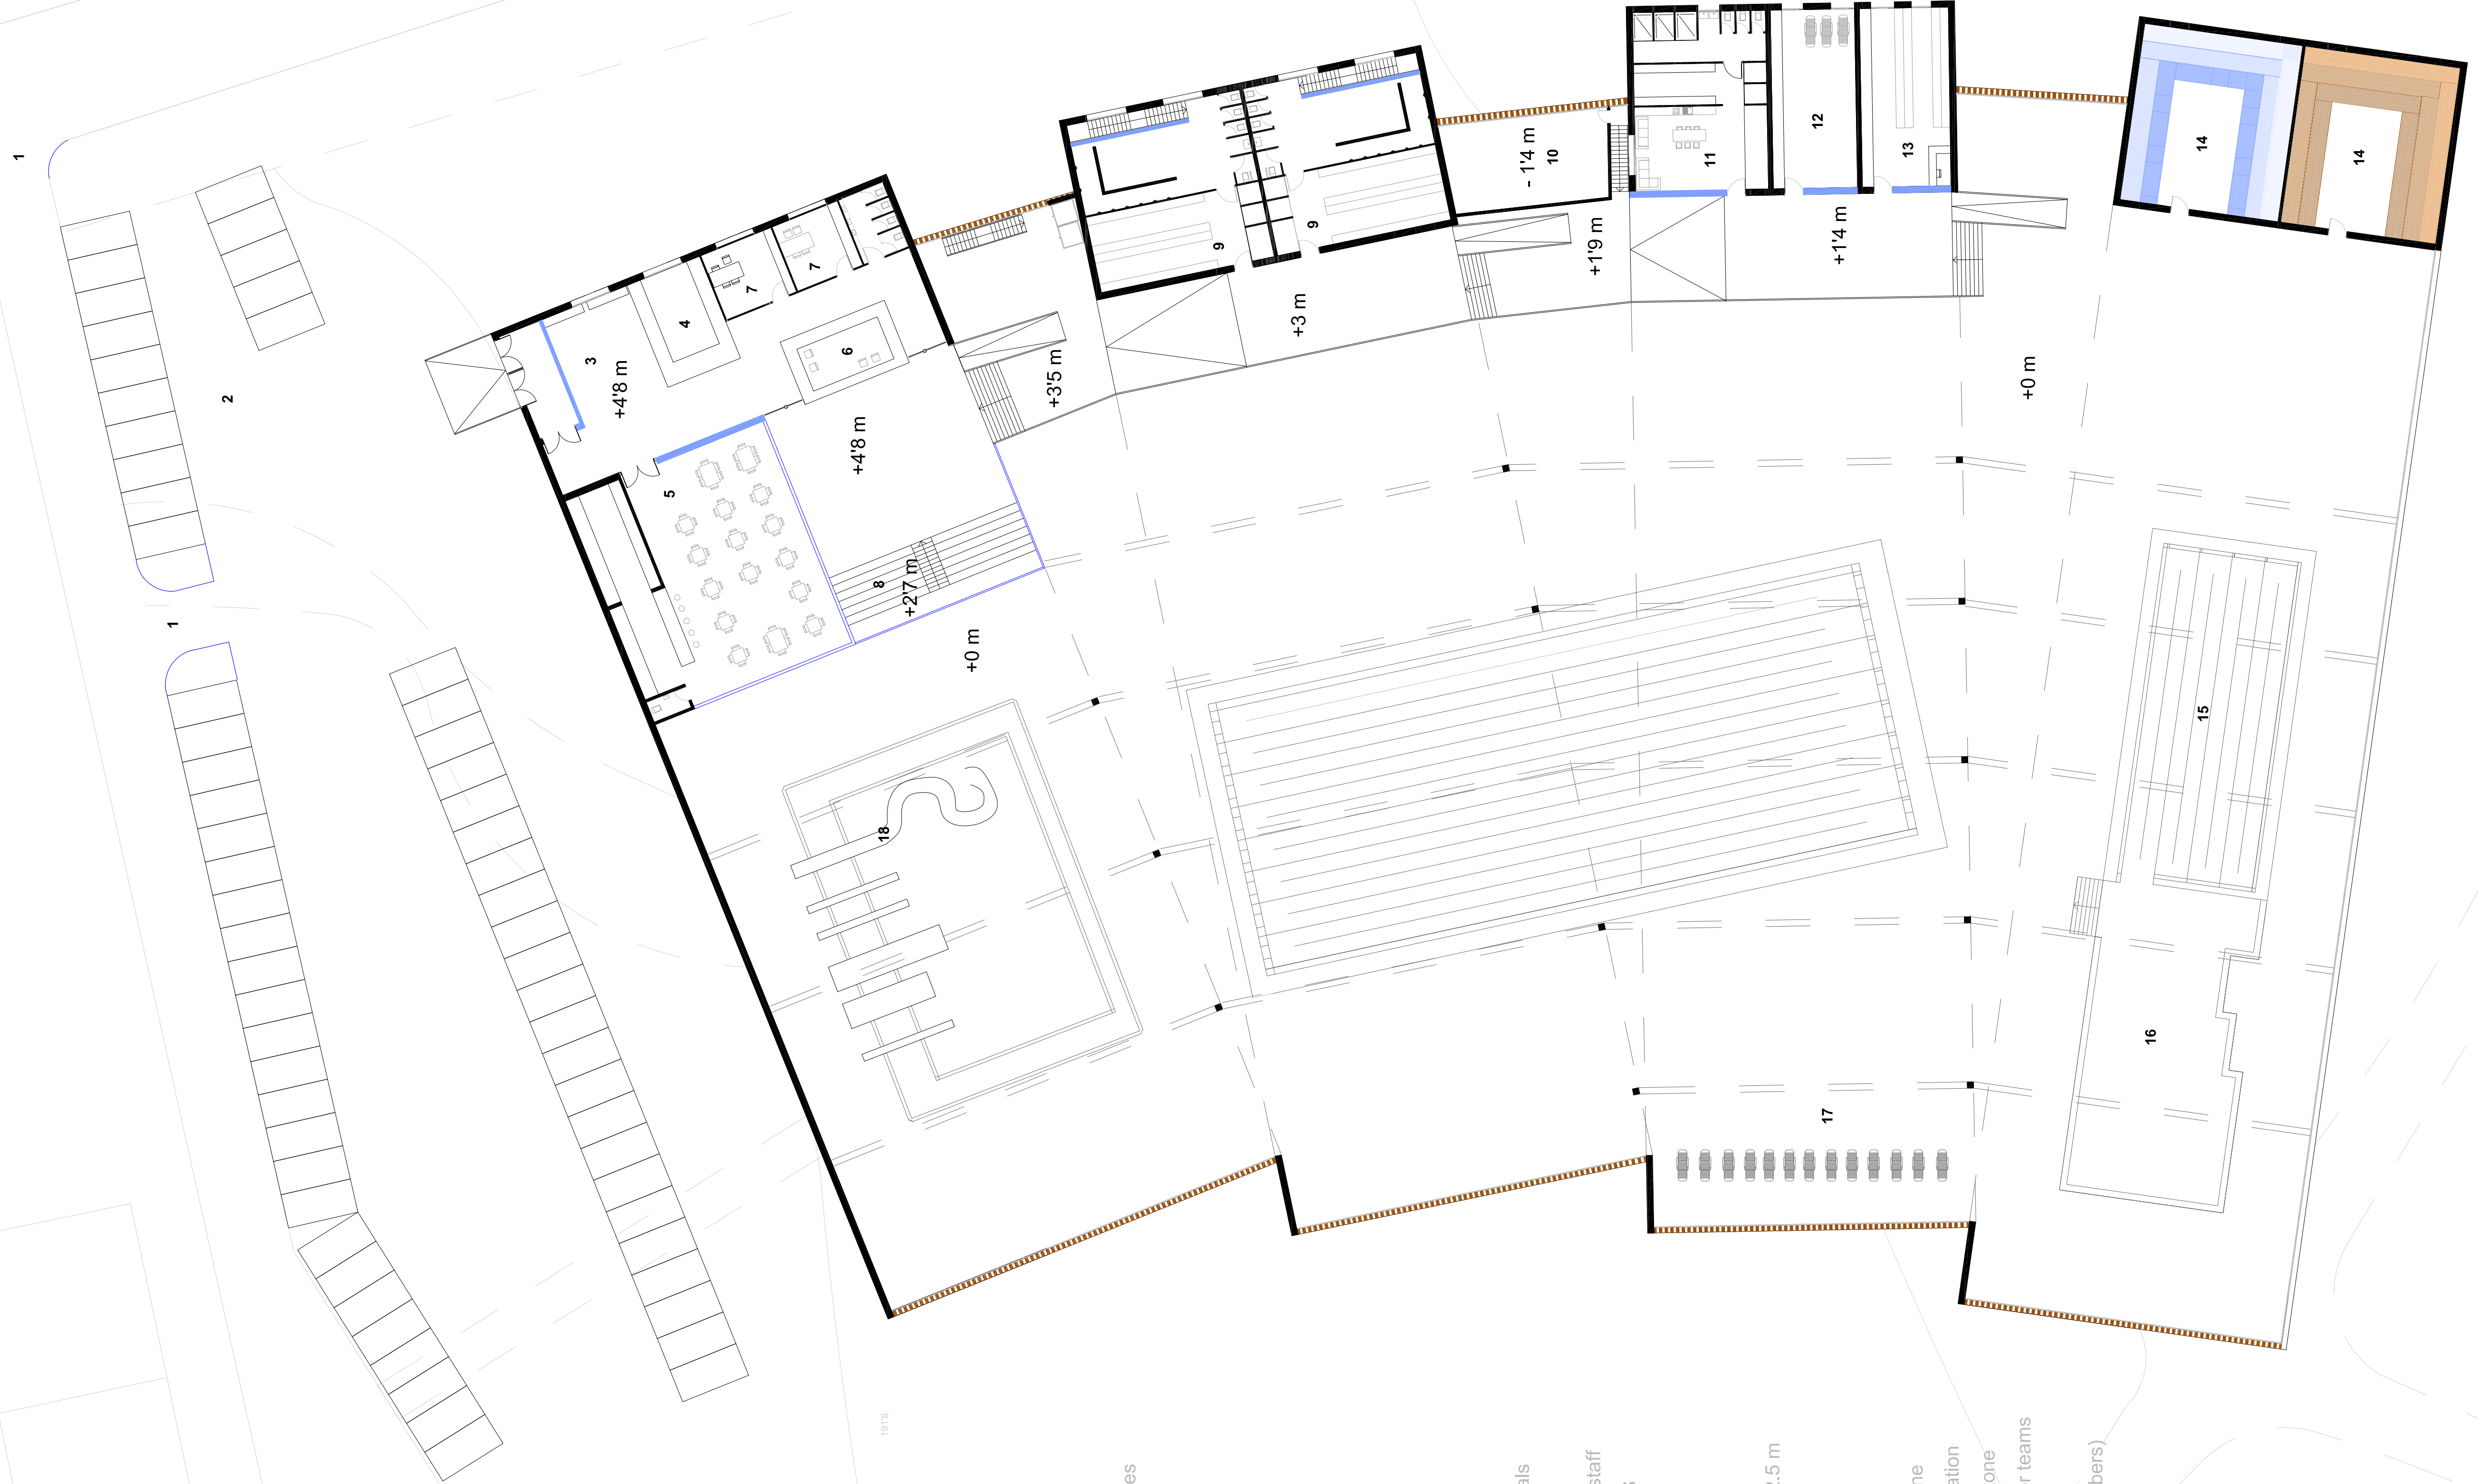


LEGEND

1. Driveway for deliveries
2. Parking
3. Hall, main entrance
4. Cloakroom for coats
5. Bar
6. Cash register
7. Administration room
8. Grandstand
9. Changing rooms
10. Water filtration, maintenance room and pool chemicals storage
11. Social facilities for staff
12. Lifeguard's room, S
13. Sports store
14. sauna
15. Sports pool 25 x 12.5 m
16. Recreational pool
17. Solarium
18. Water slide
19. HVAC technical zone
20. The transformer station
21. Heating technical zone
22. Changing rooms for teams (members)
23. Bar for team (members)

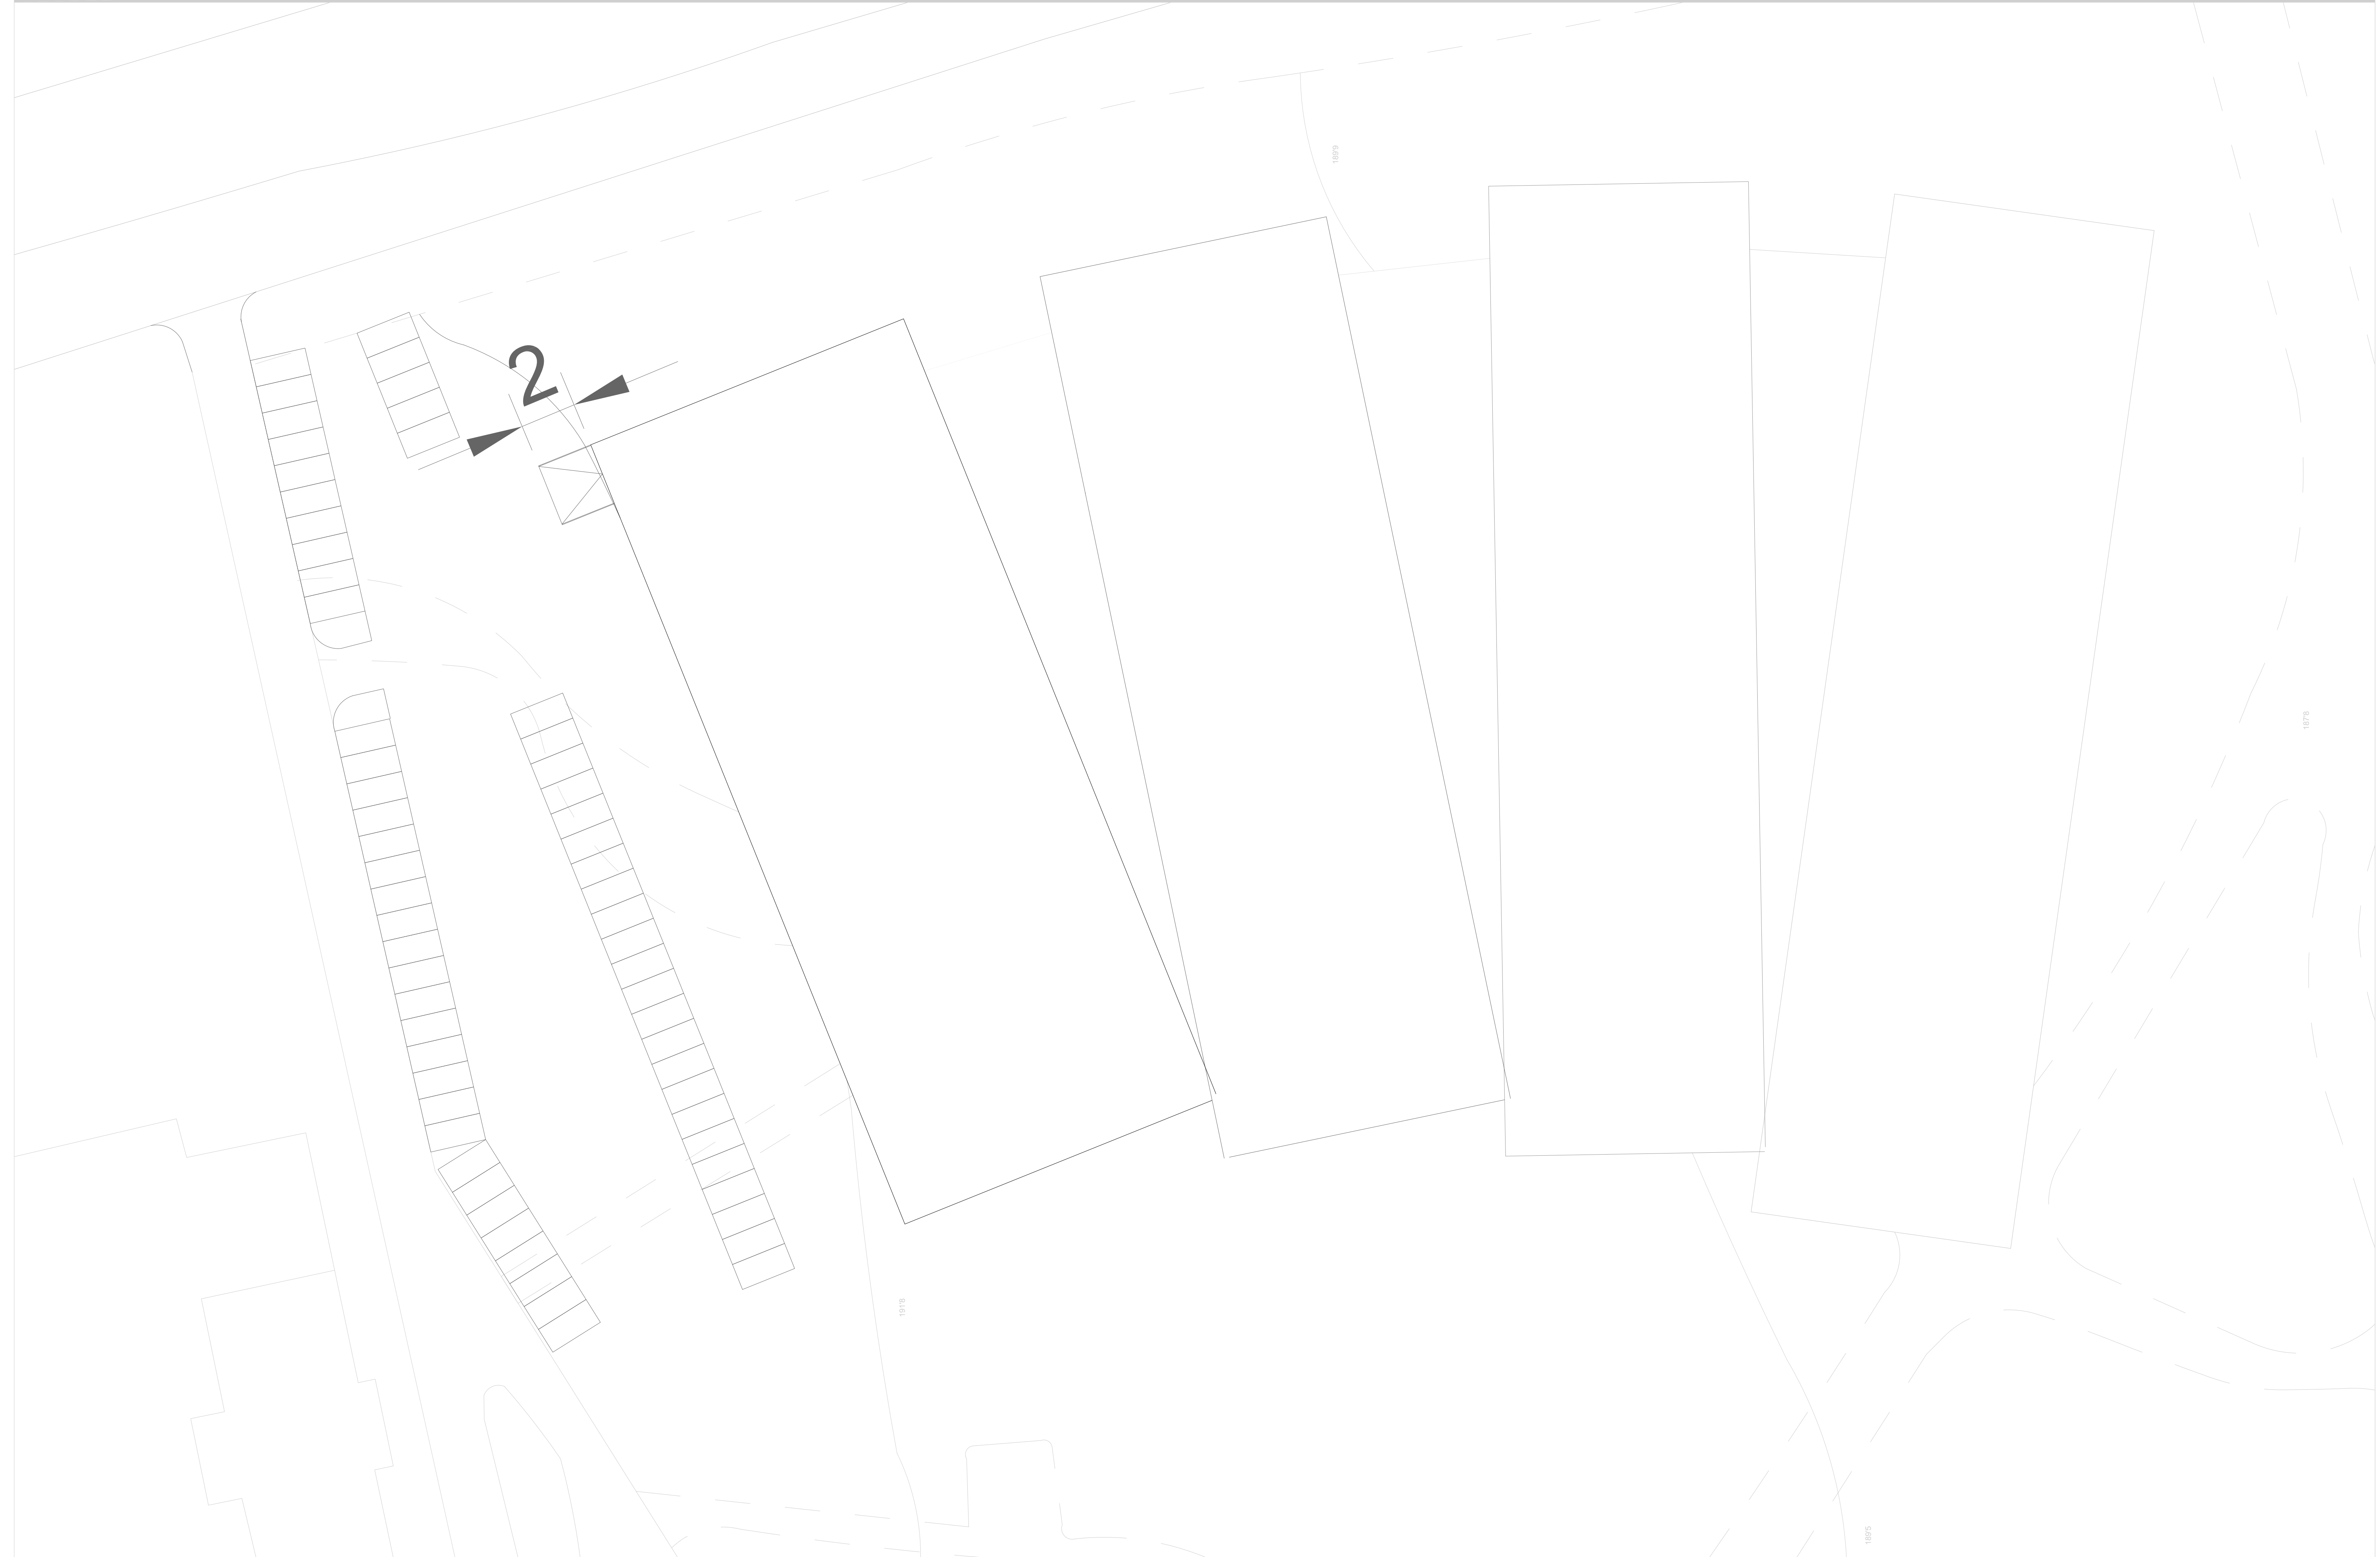

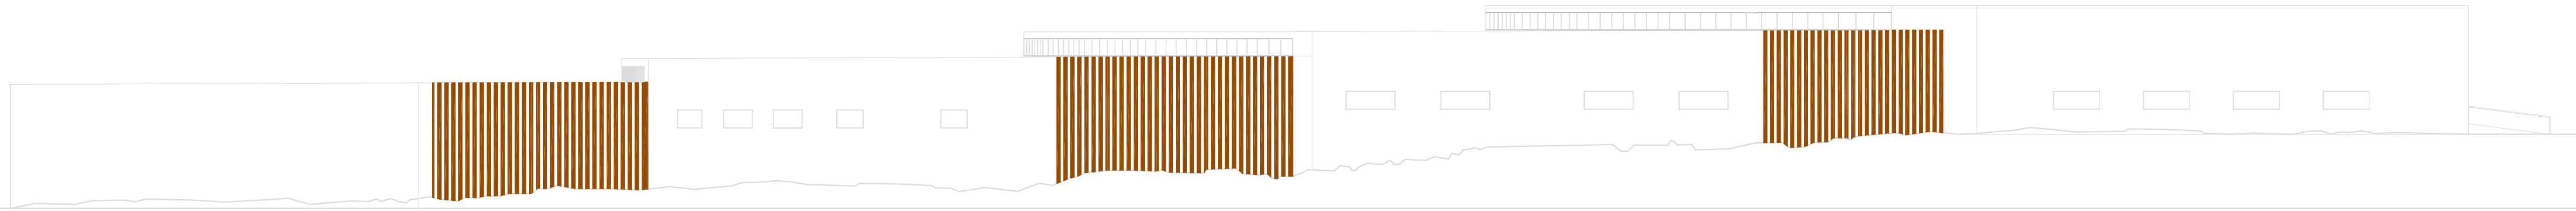


EAST FACADE

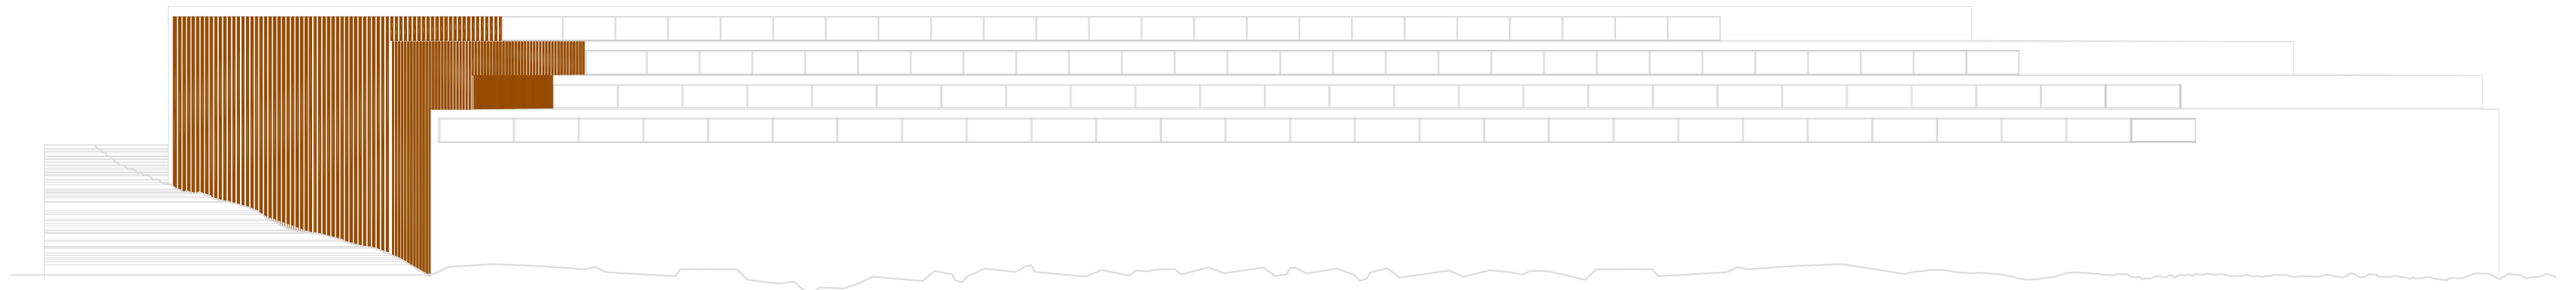


SOUTH FACADE




WEST FACADE

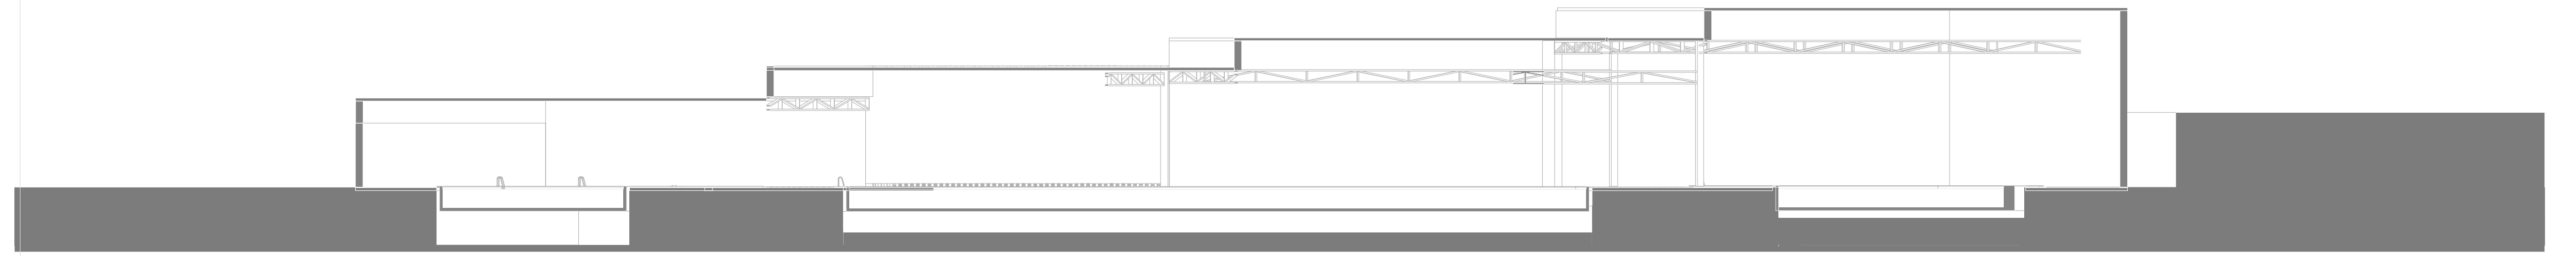


SECTION A-A'

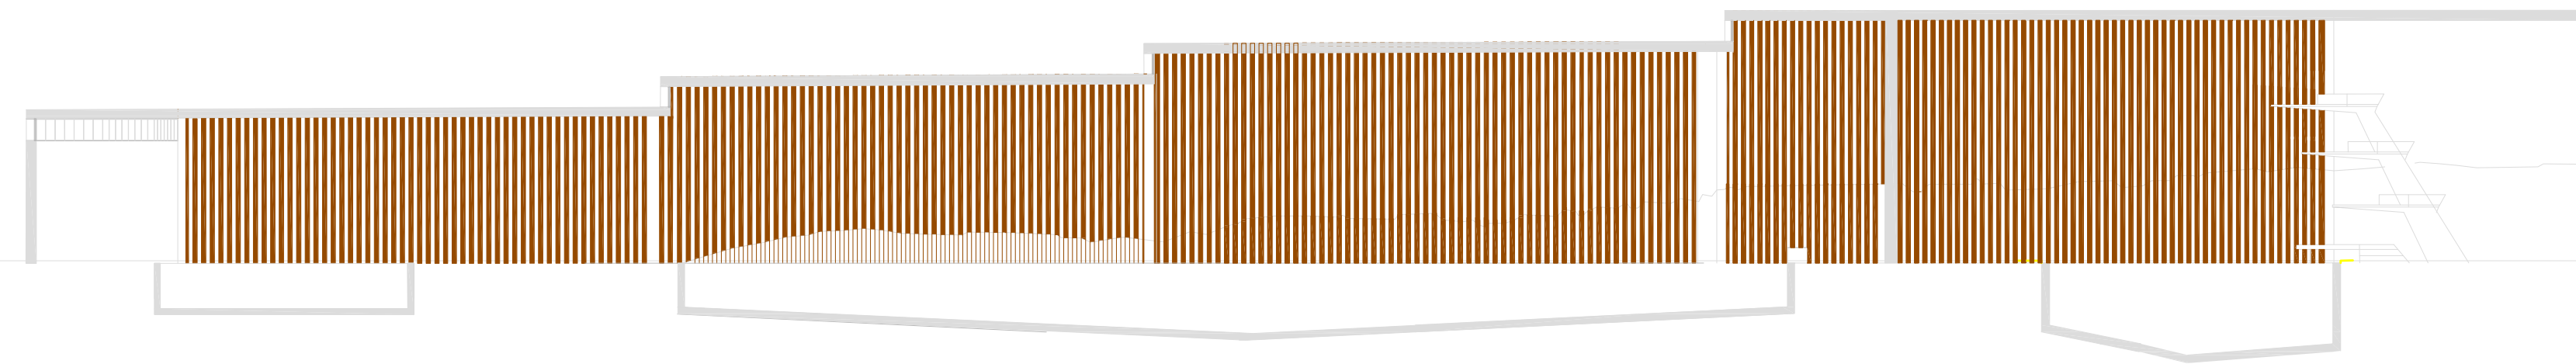


SECTION A-A'

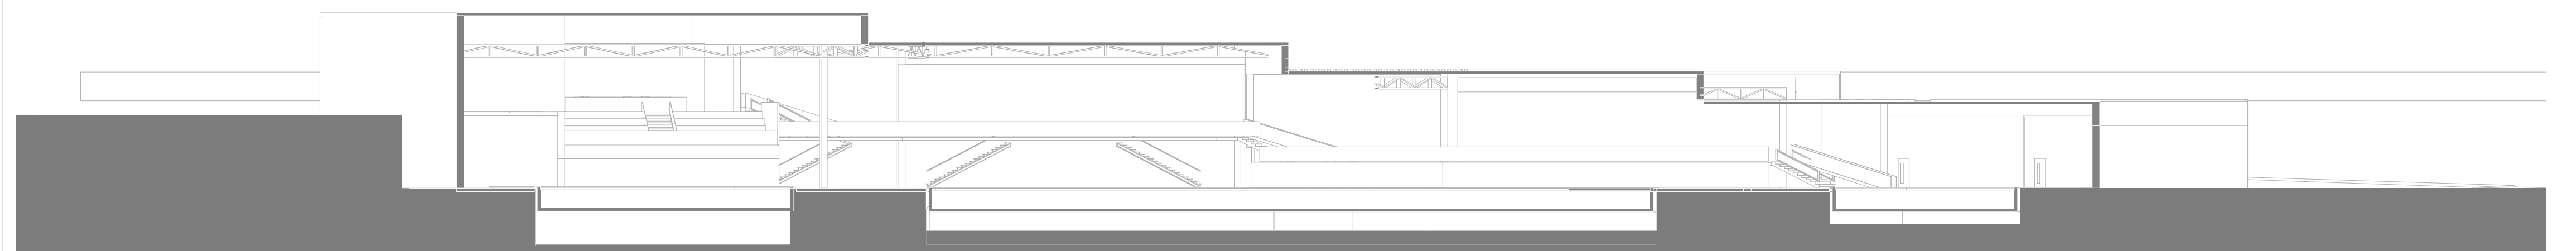


SECTION B-B'

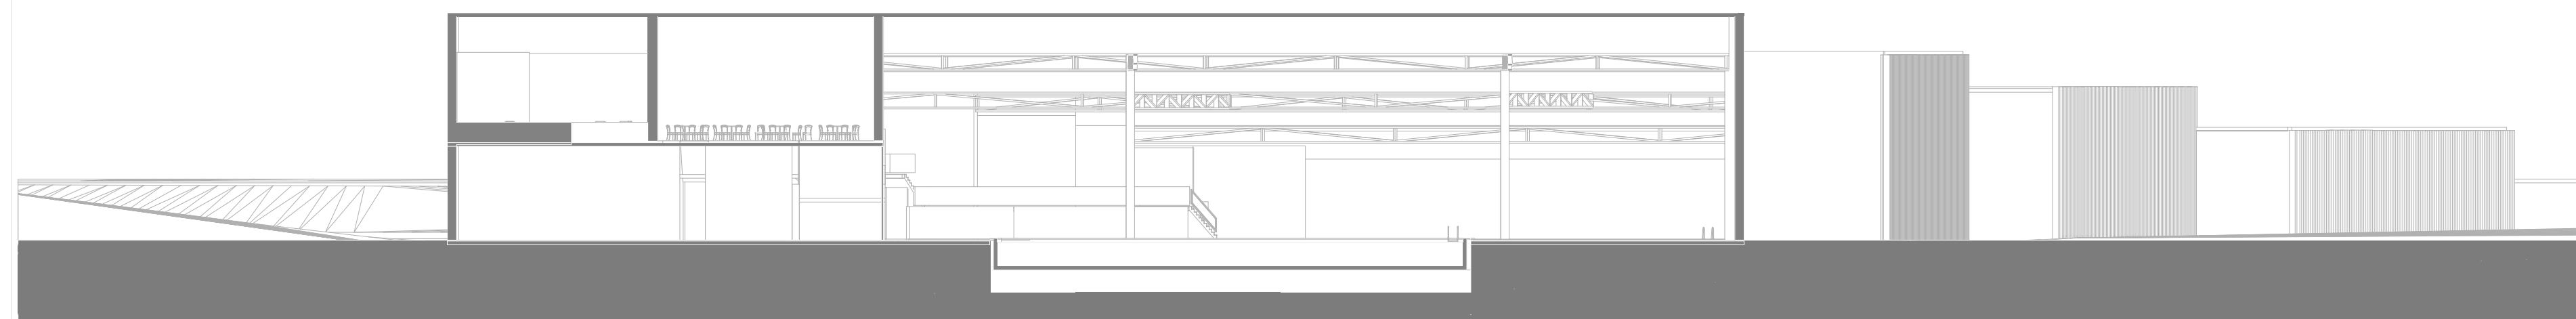


SECTION C-C'

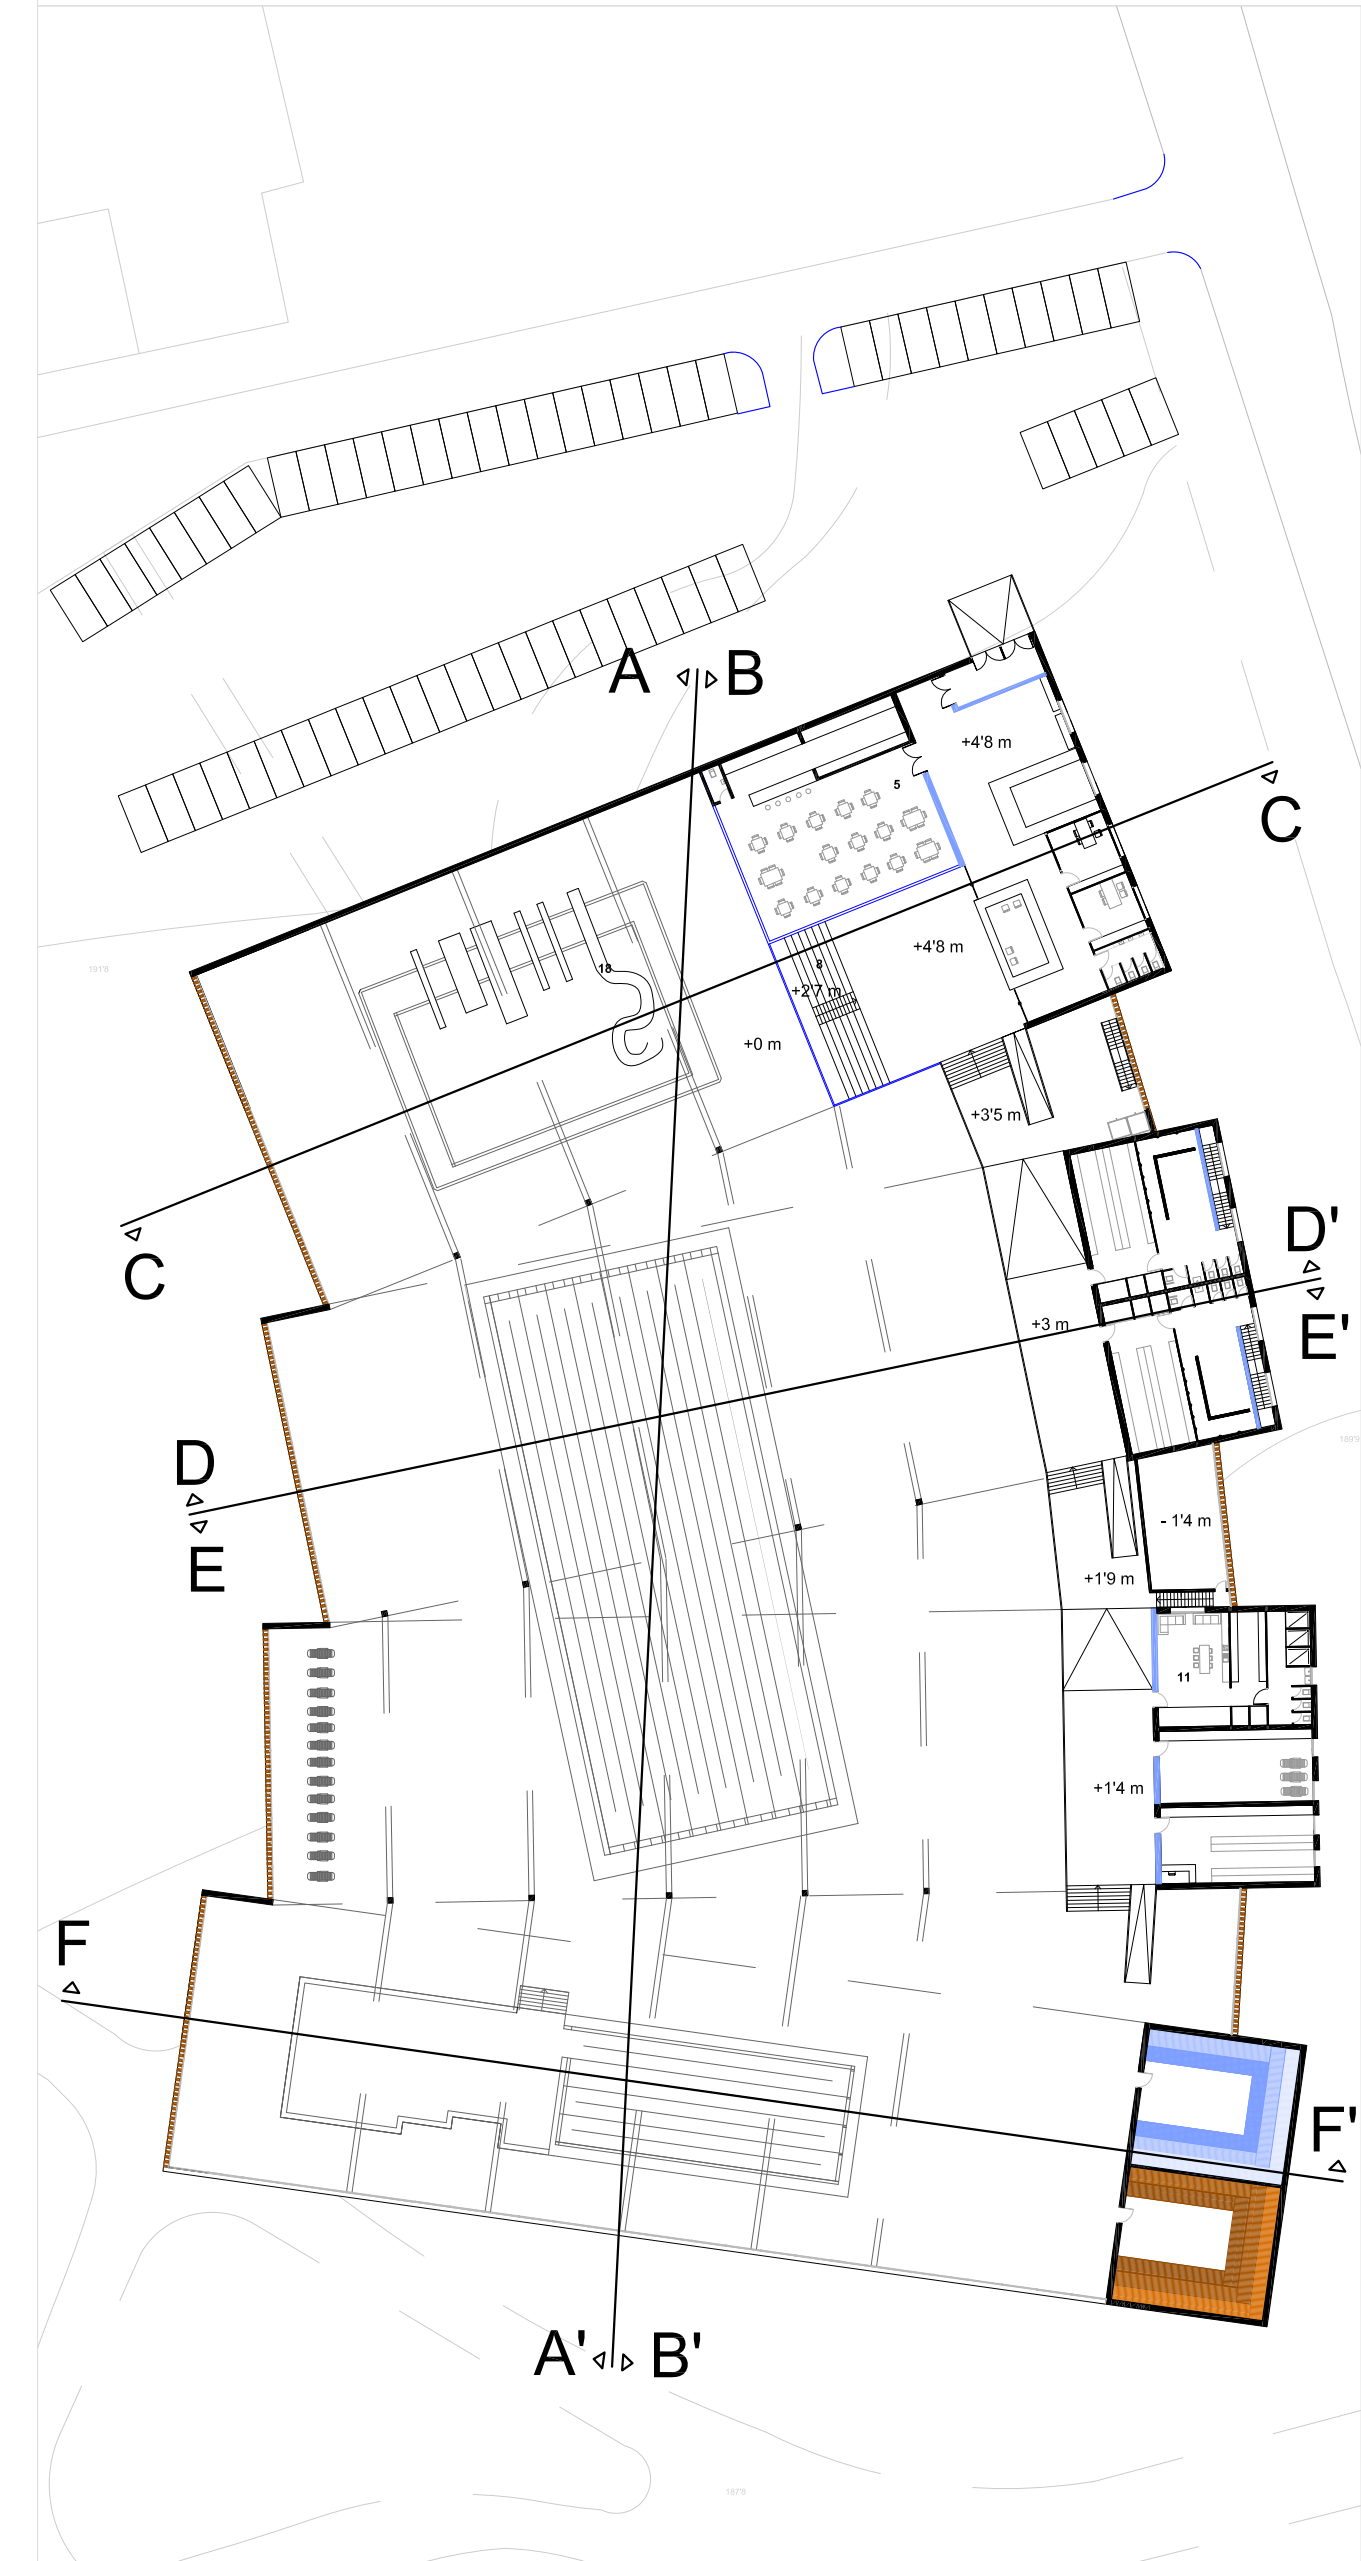


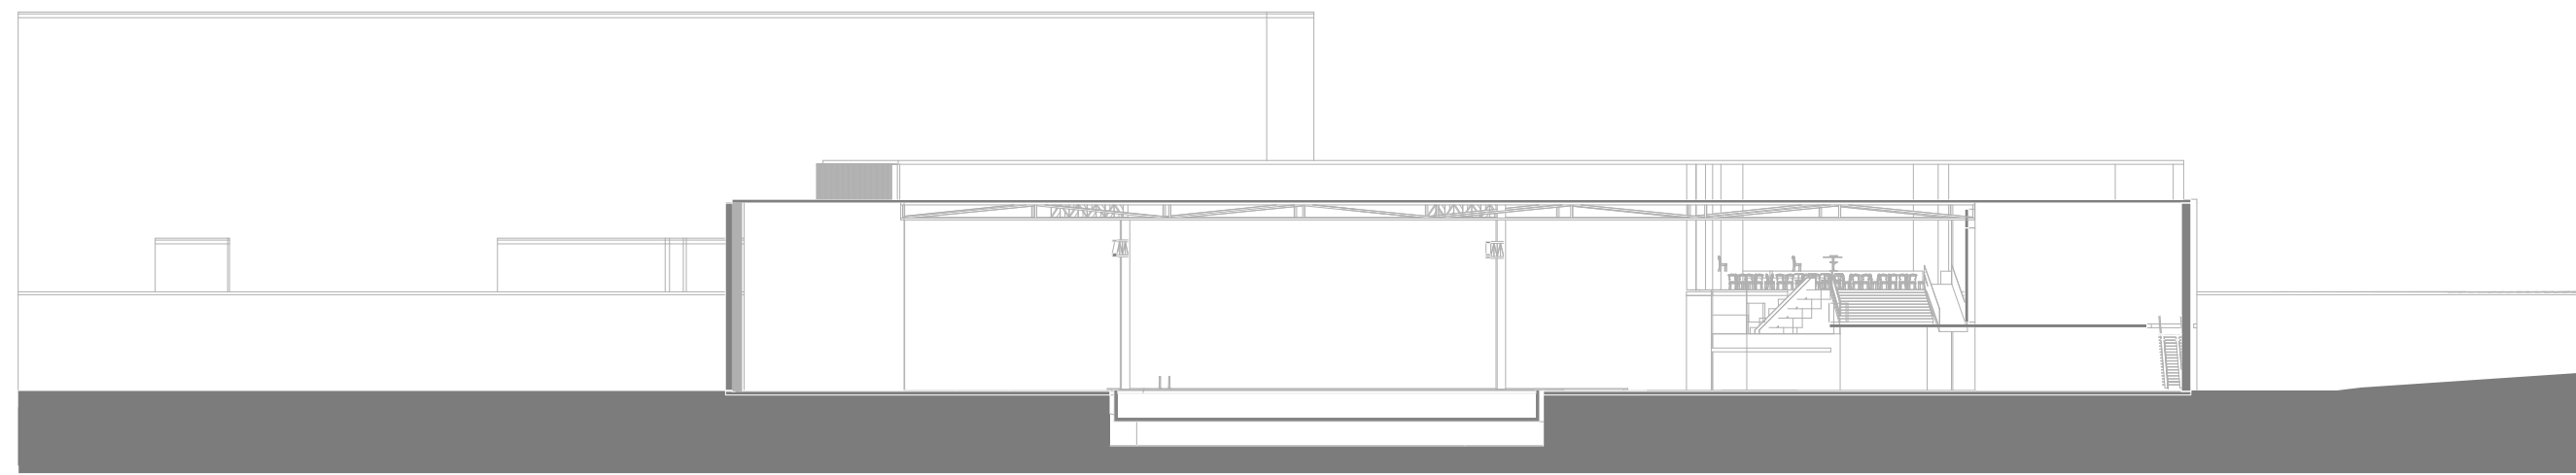


SECTION D-D'

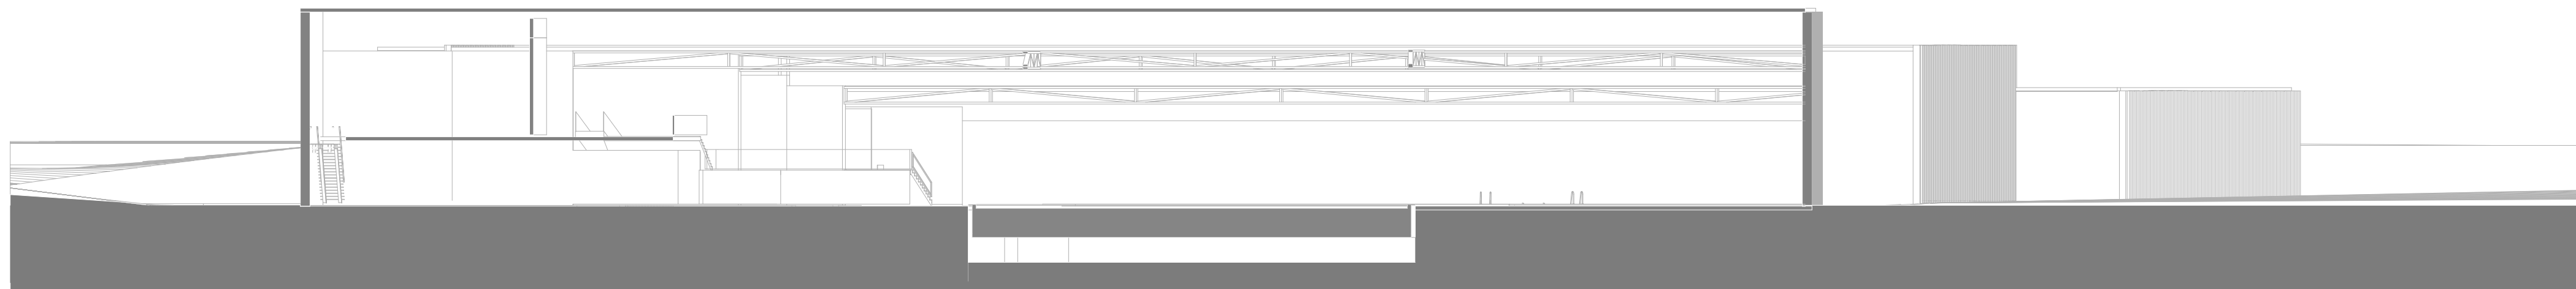





SECTION E-E'

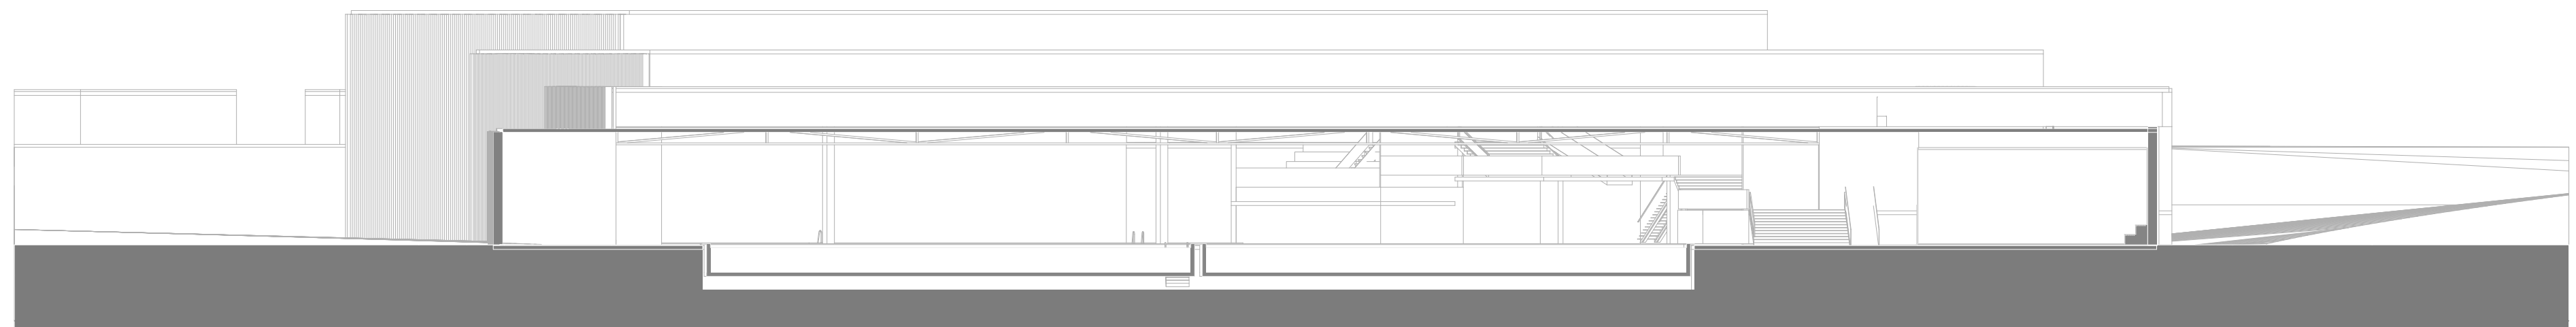







SECTION F-F'


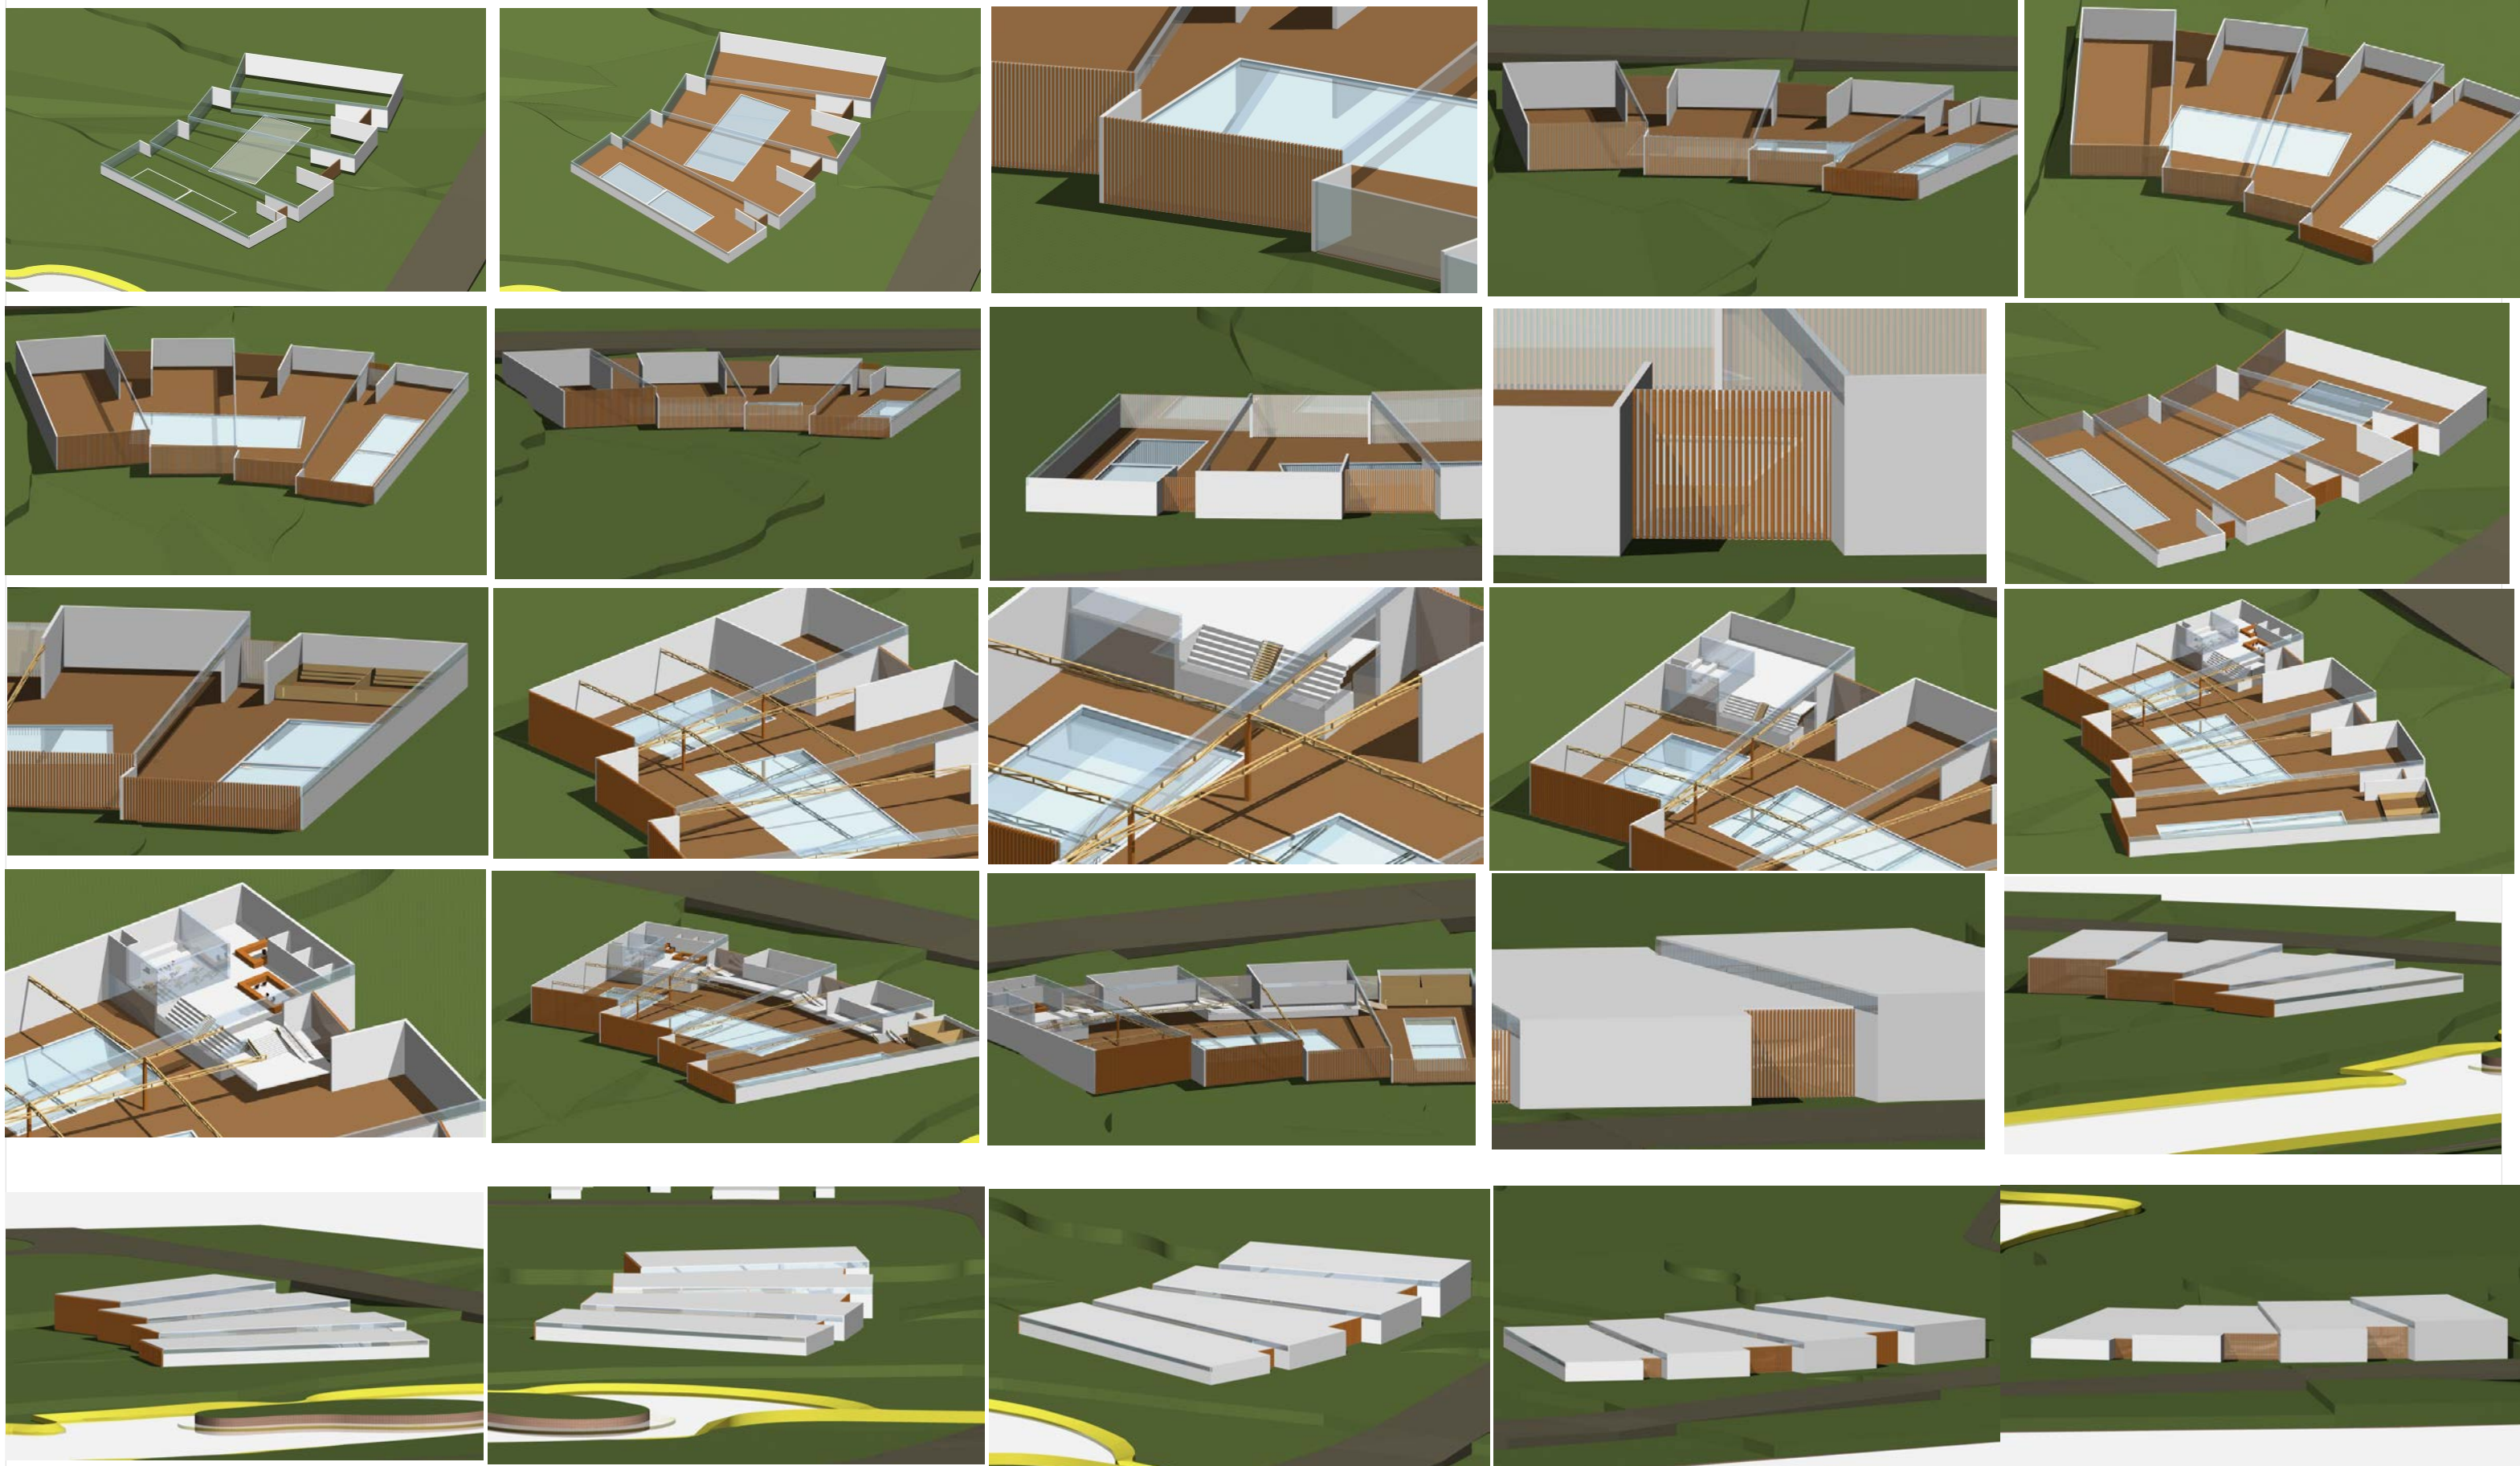


AXONOMETRIC AND PERSPECTIVES

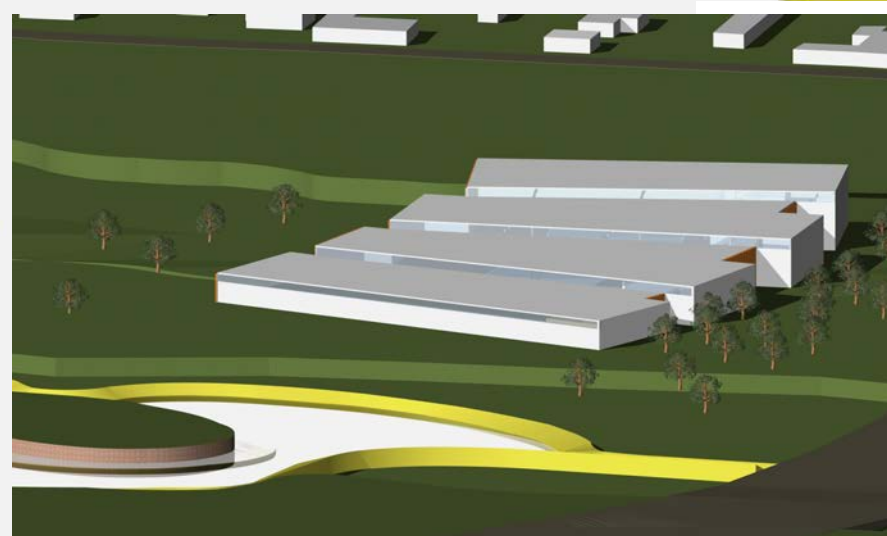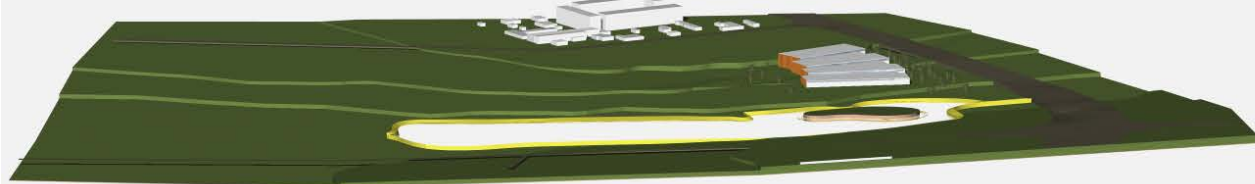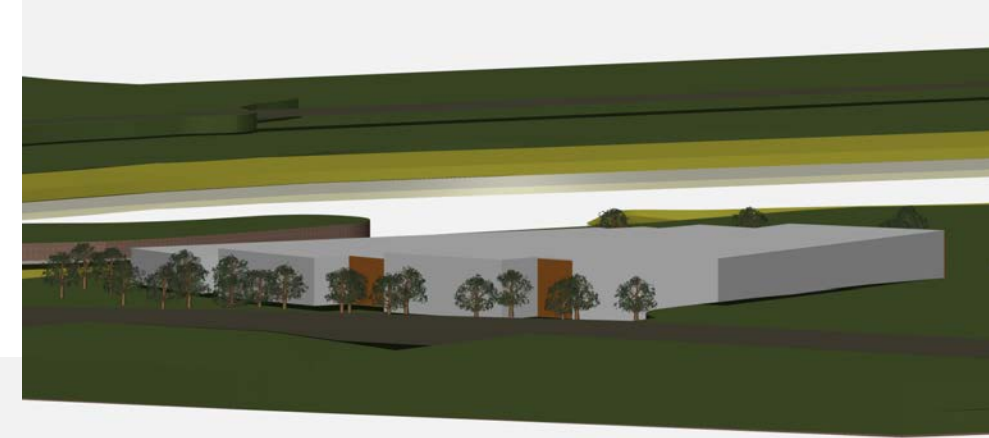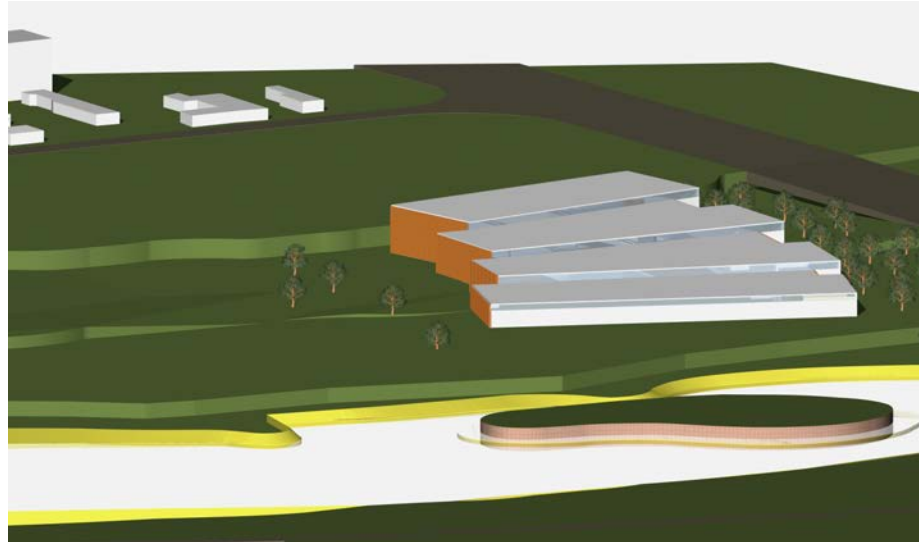


AXONOMETRIC AND PERSPECTIVES

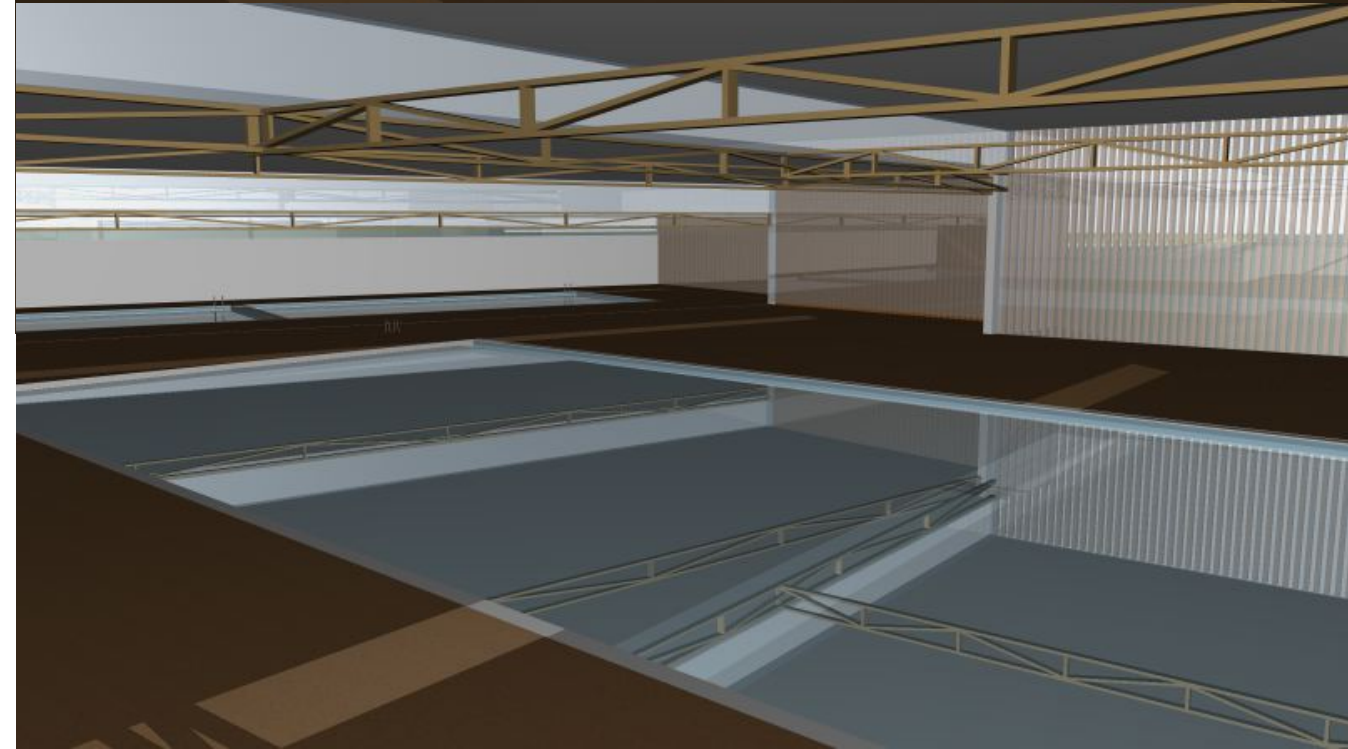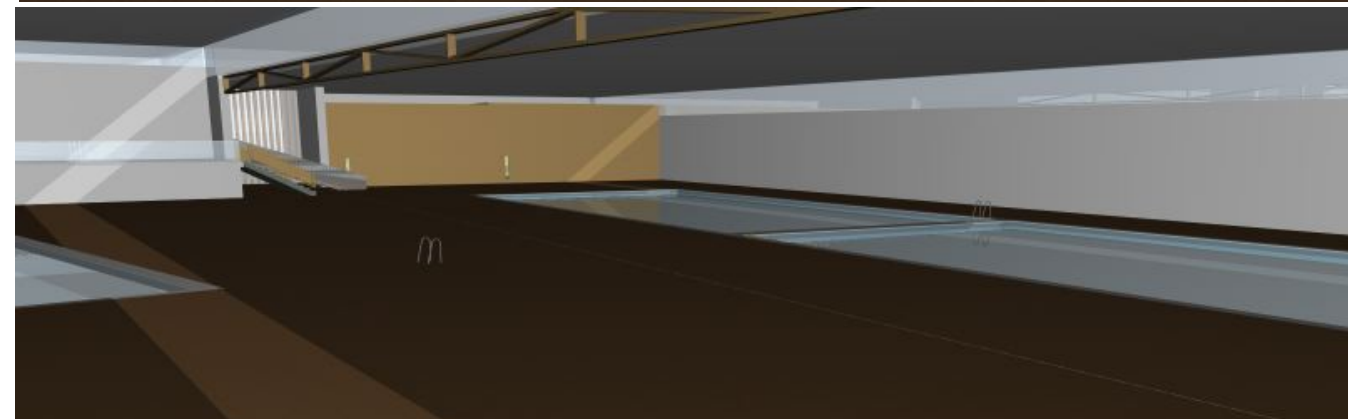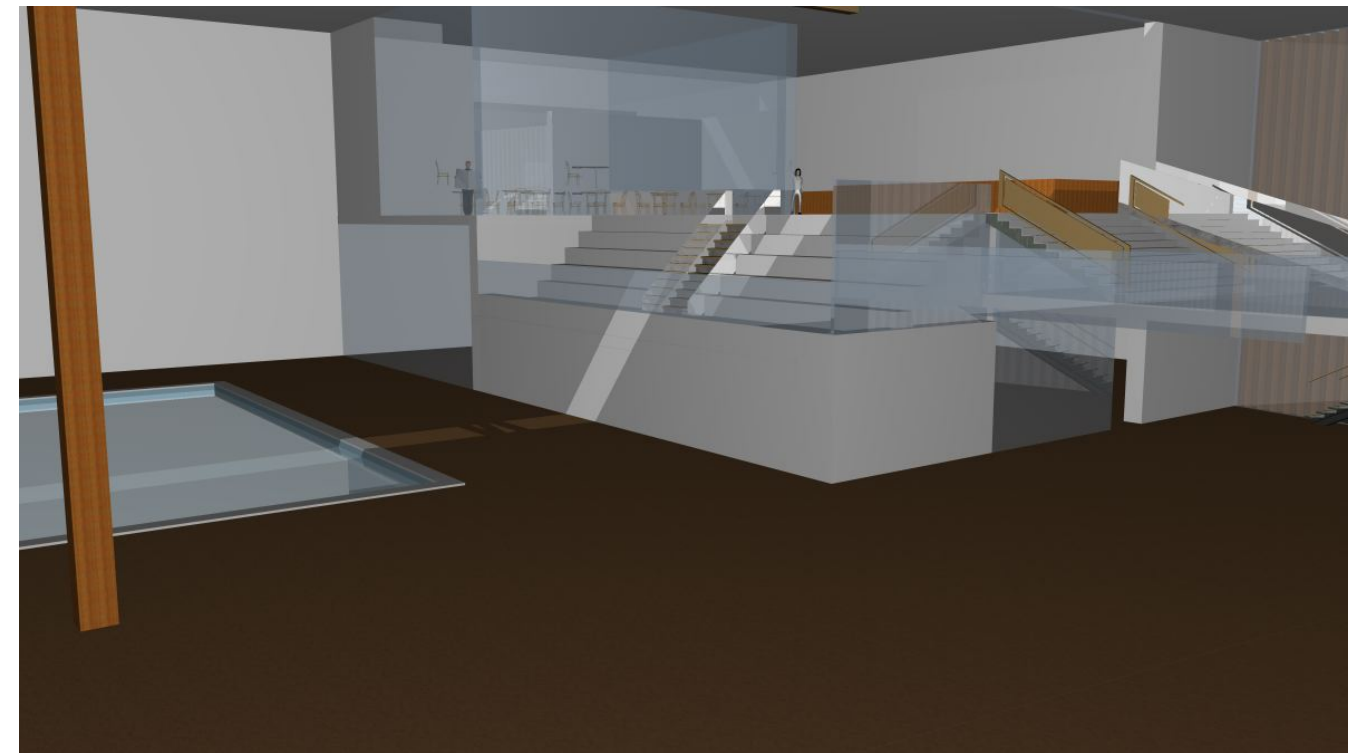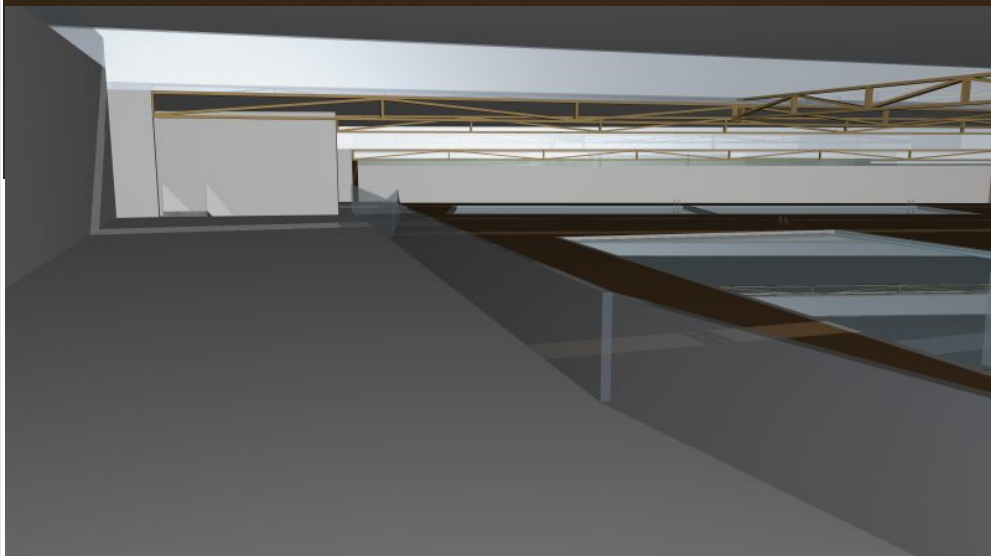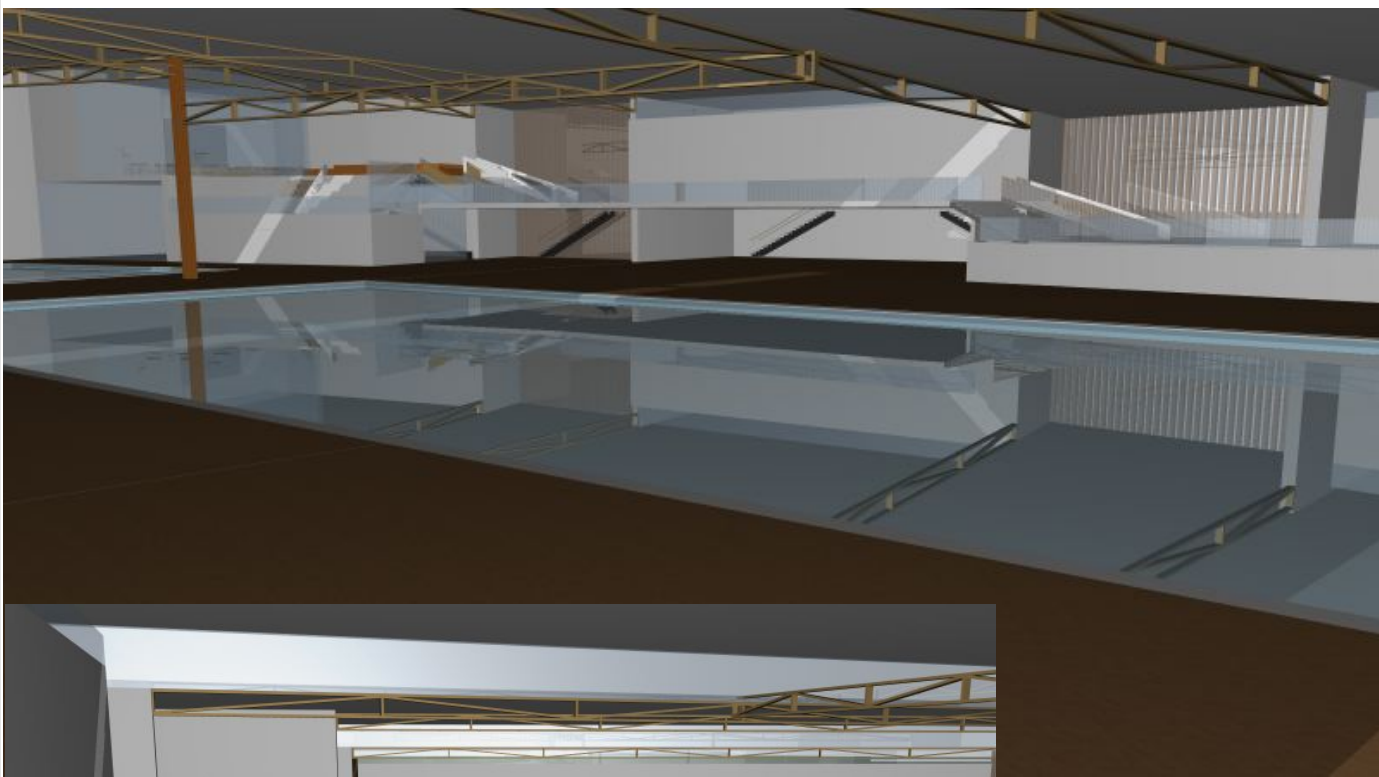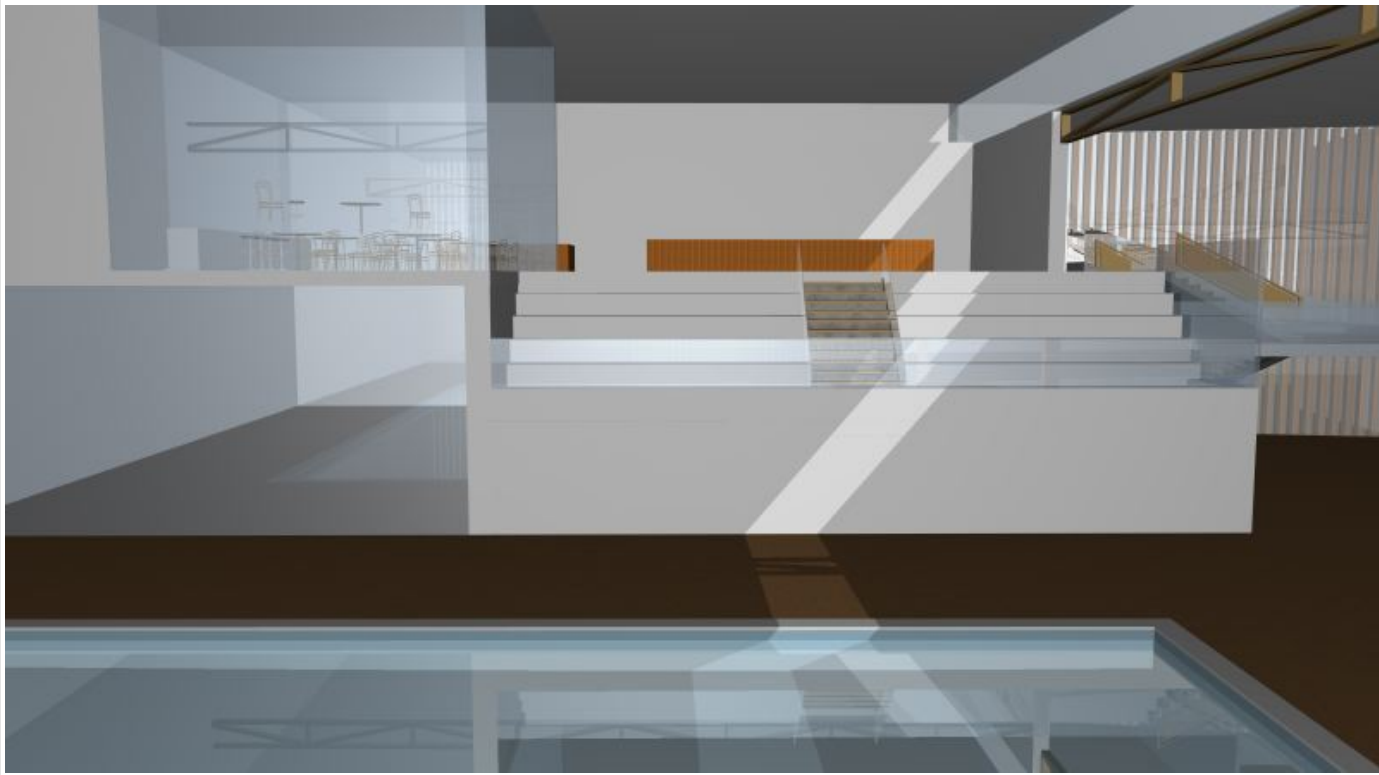


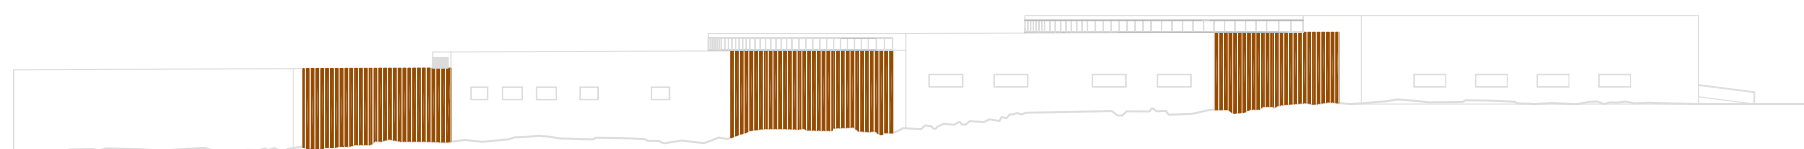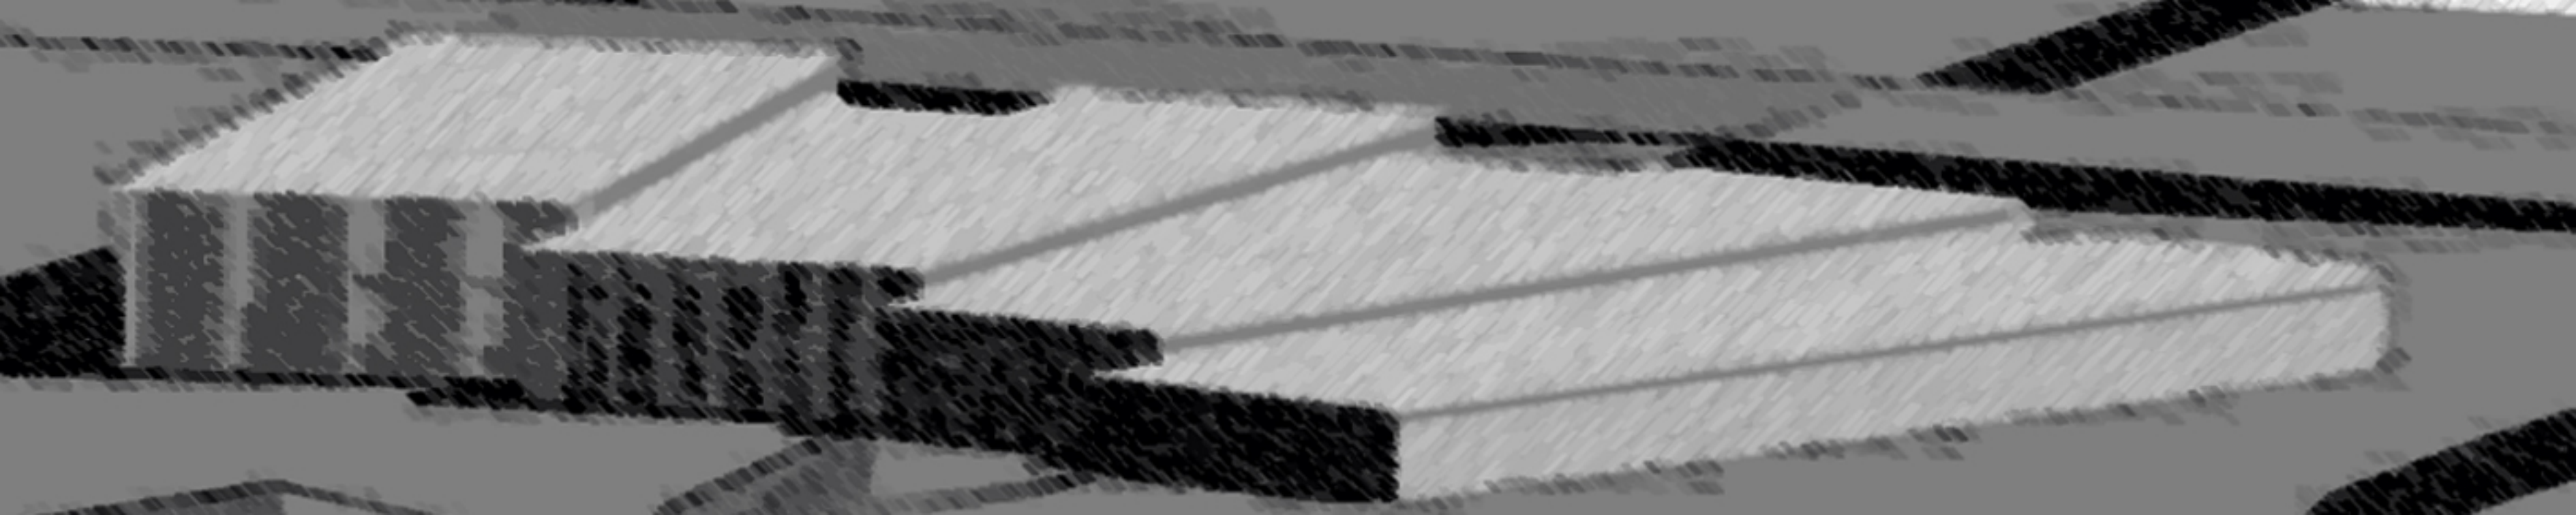


EAST FACADE

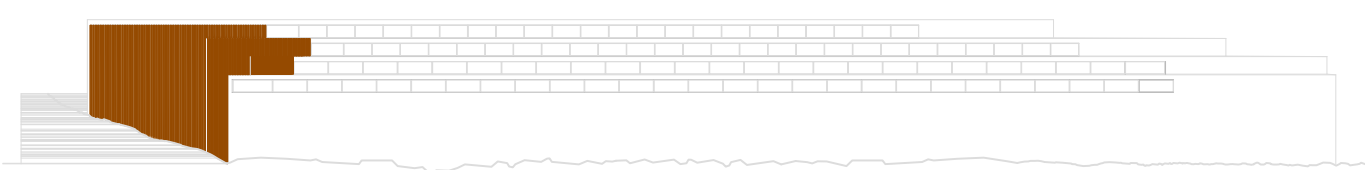


SOUTH FACADE

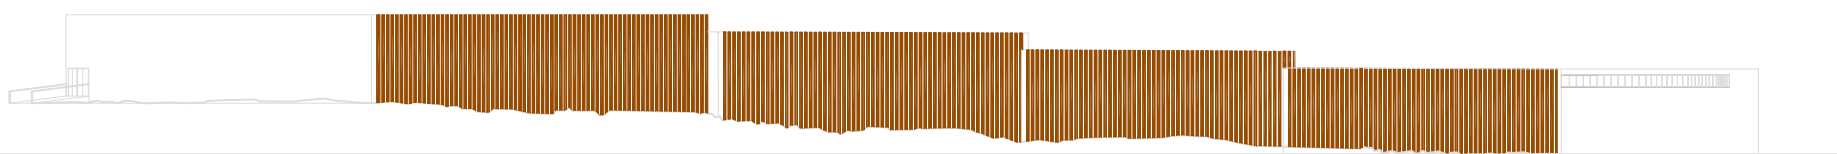


WEST FACADE

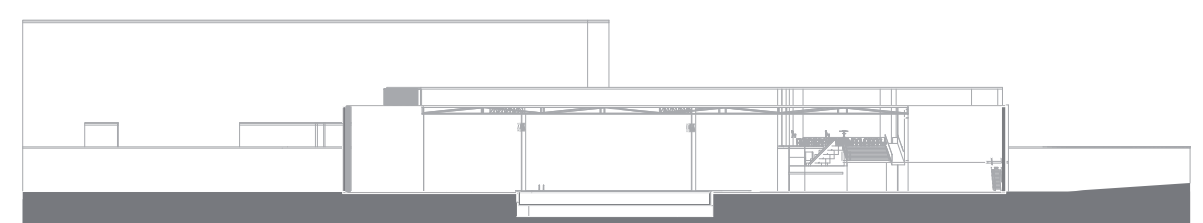

SECTION

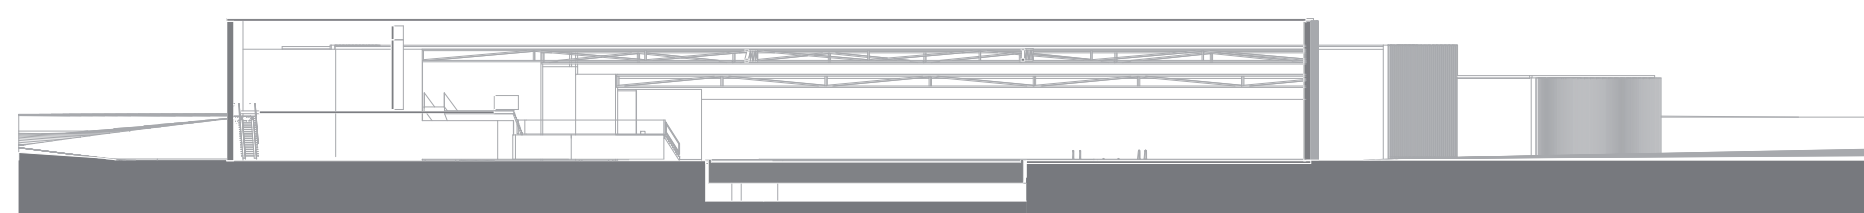

SECTION

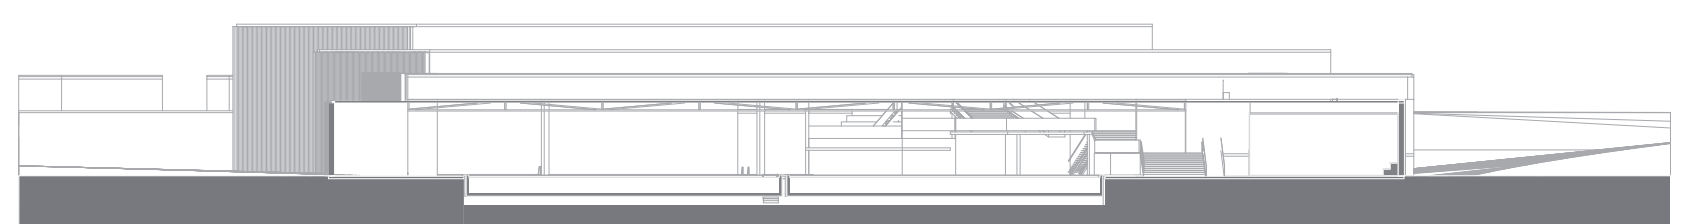

SECTION

LEMES PÉREZ, ESTEFANÍA

